





① EYE LEVEL, FRONT

MRV ARCHITECTS
1420 GLACIER AVE. #101
JUNEAU, AK 99801
907-586-1371
FAX 907-463-5544
mrv@mrvarchitects.com


Project Status
UAS Student Residence
for
Owner

SHEET TITLE:
Unnamed

DATE: 07/13/12
SCALE:
DRAWN:
CHECKED: PV

SHEET NO.
A101

NOTE: 11"x 17" PRINT IS HALF SIZE

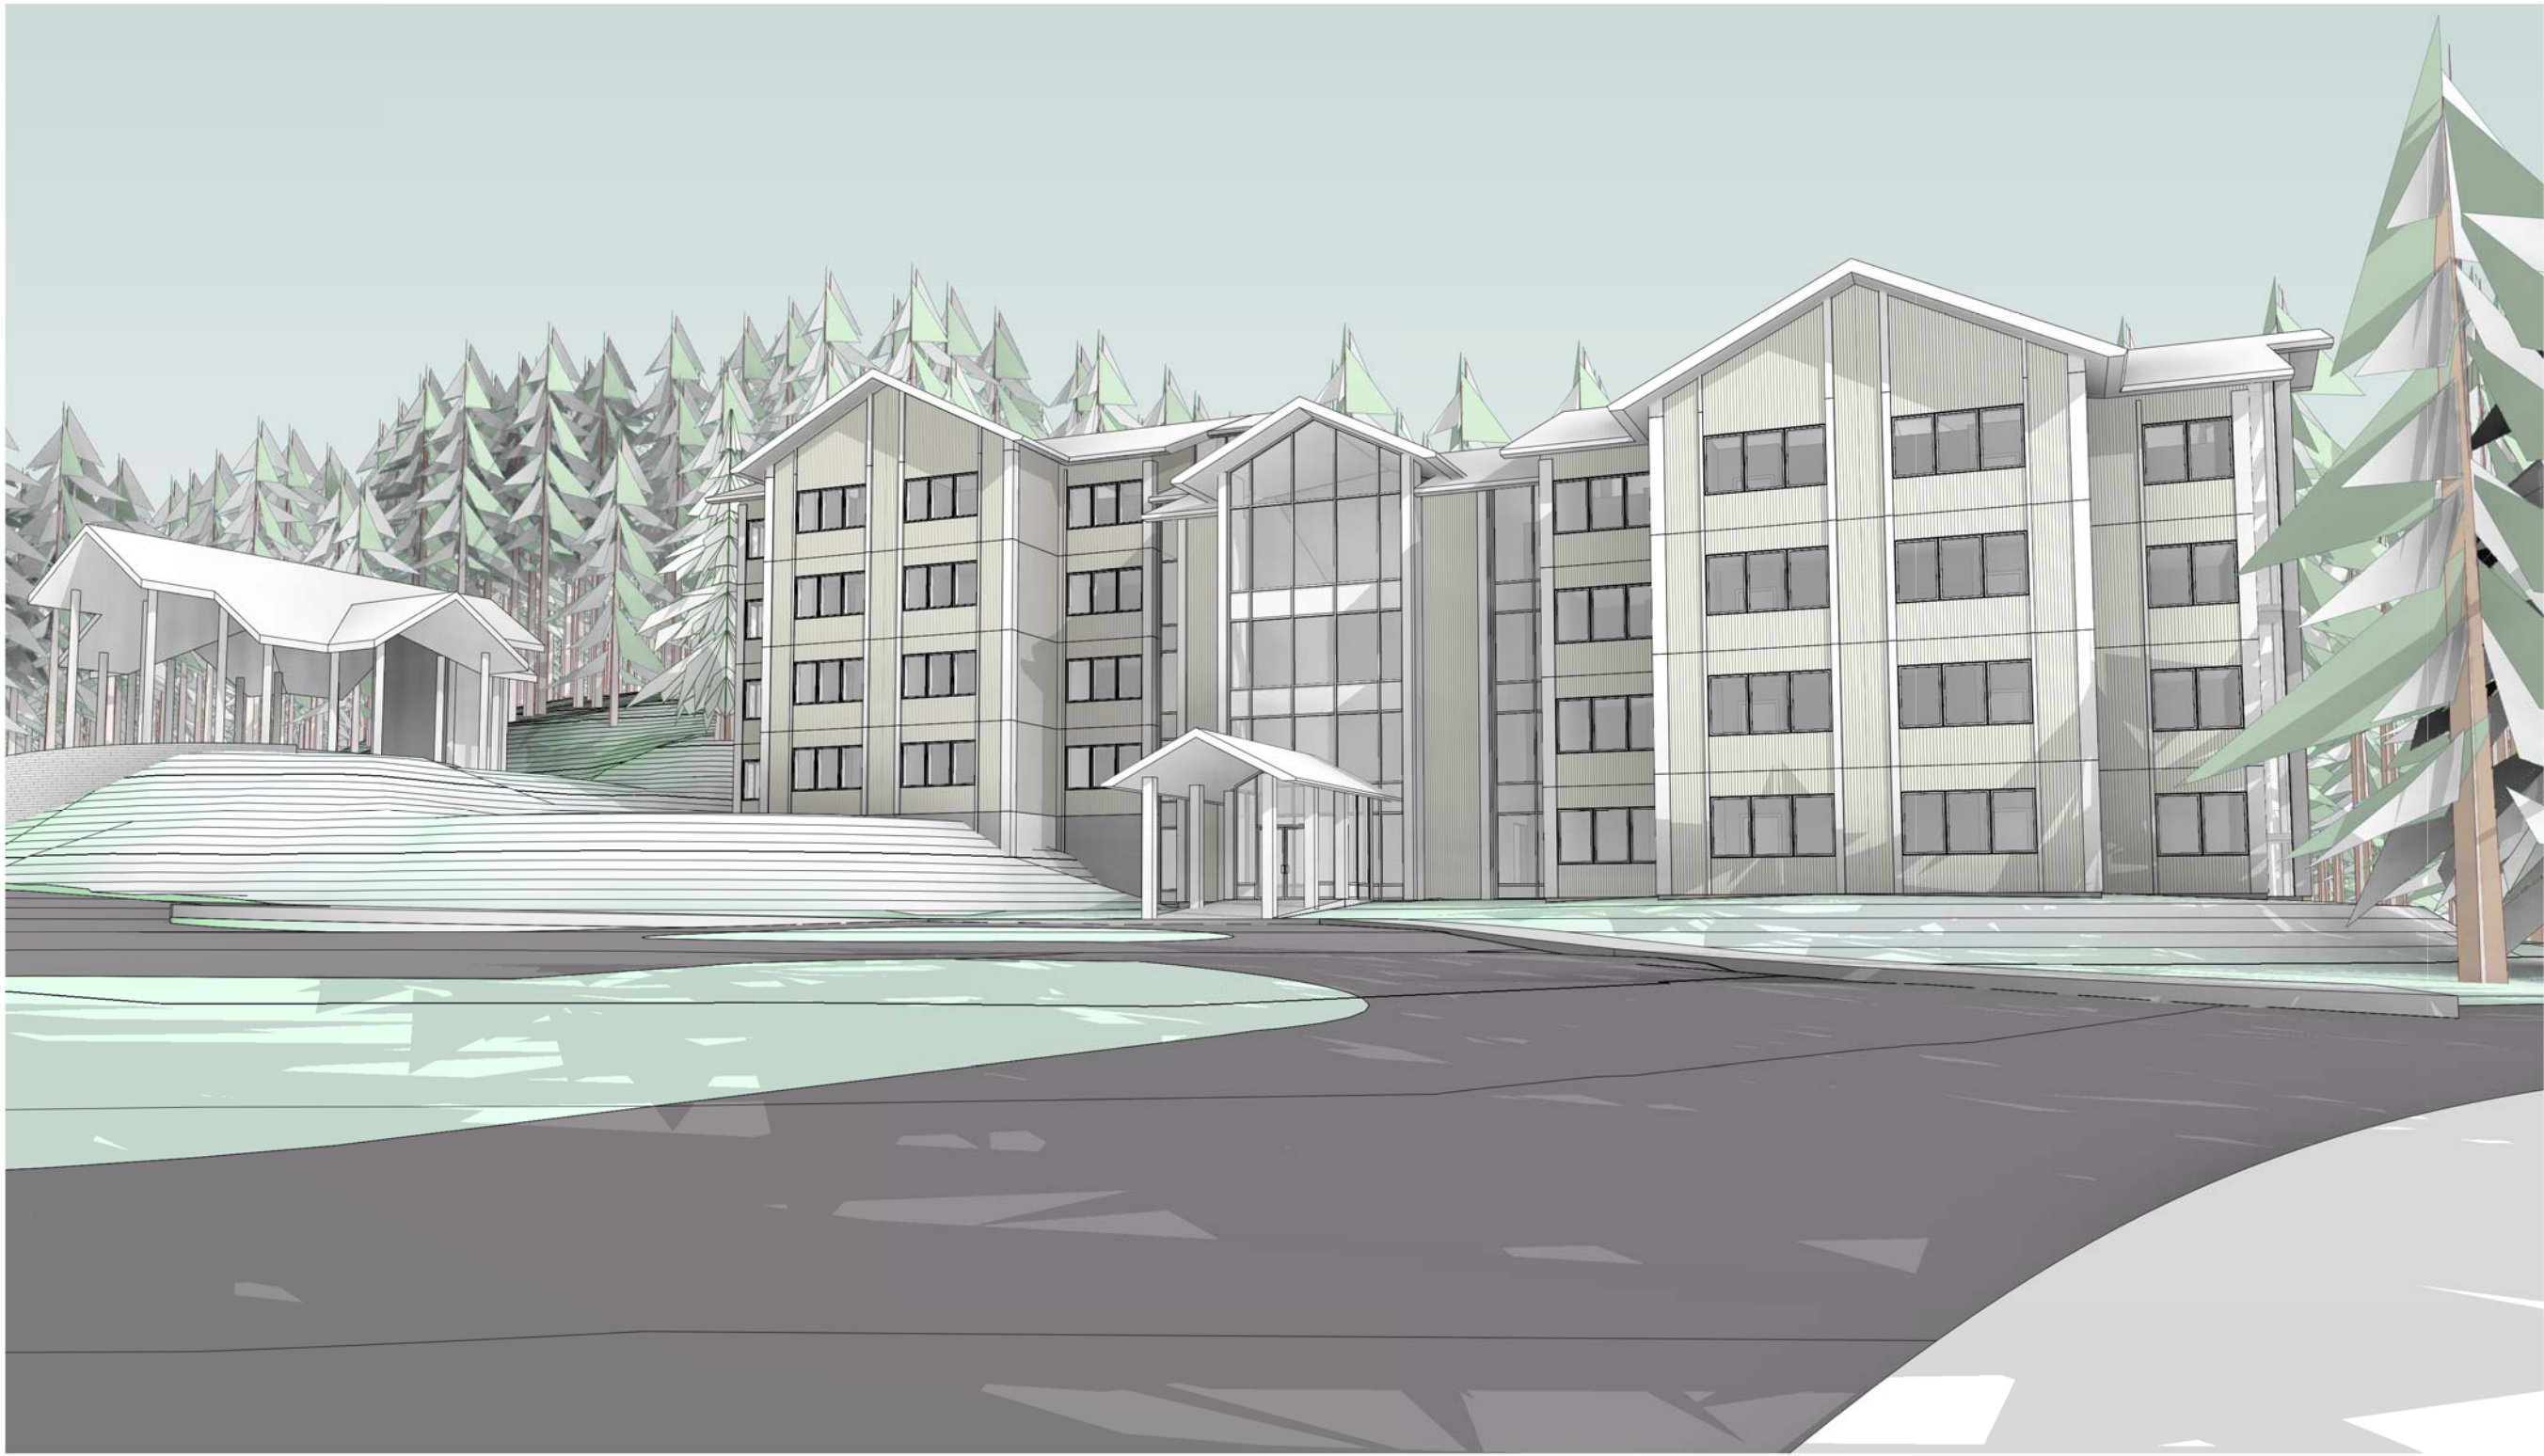

① APPROACH FROM LIBRARY

MRV ARCHITECTS
1420 GLACIER AVE. #101
JUNEAU, AK 99801
907-586-1371
FAX 907-463-5544
mrv@mrvarchitects.com

Project Status
UAS Student Residence
for
Owner


SHEET TITLE:
Unnamed

DATE: 01/11/12
SCALE:
DRAWN:
CHECKED: PV

SHEET NO.
A102

NOTE: 11"x 17" PRINT IS HALF SIZE

7/18/2012 1:53:16 PM C:\Users\mat\Documents\UAS DORM CENTRAL_matt.rvt

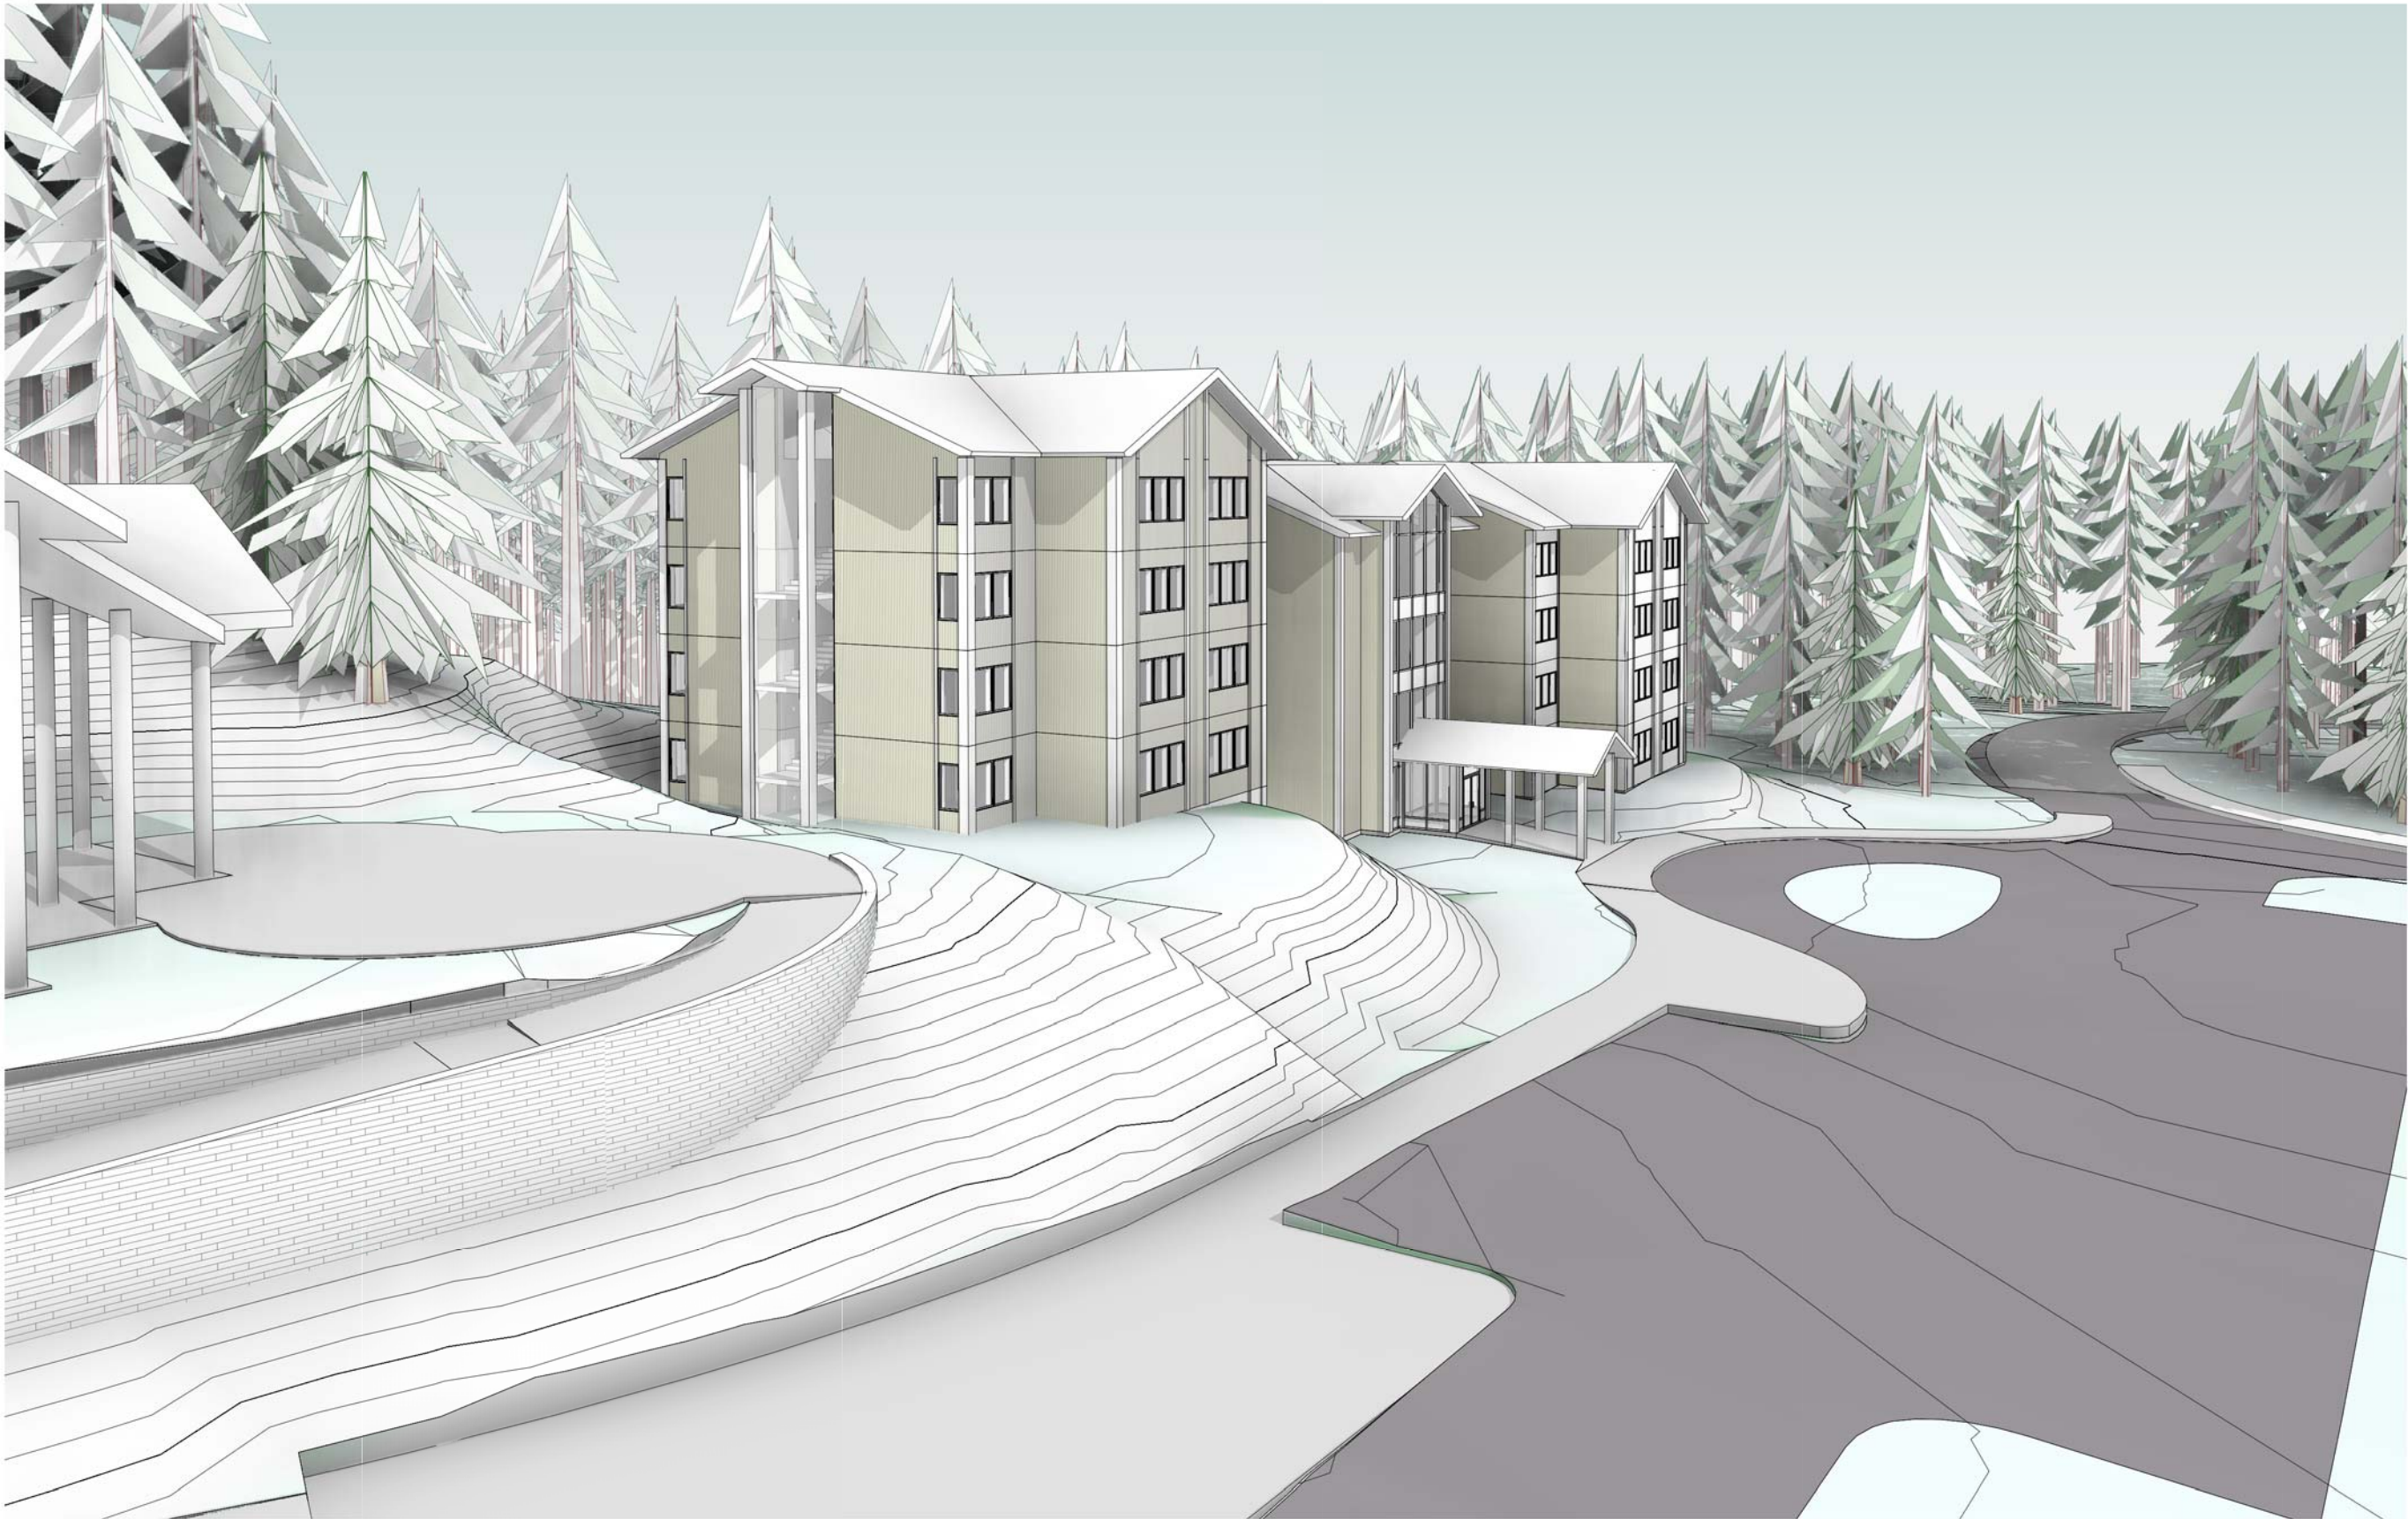

① AERIAL, NOYES AND ENTRANCE ROAD

MRV ARCHITECTS
1420 GLACIER AVE. #101
JUNEAU, AK 99801
907-586-1371
FAX 907-463-5544
mrv@mrvarchitects.com

Project Status
for
Owner
Project Number
UAS Student Residence

SHEET TITLE:
Unnamed


DATE: 07/05/12
SCALE:
DRAWN:
CHECKED: PV

SHEET NO.

A103

NOTE: 11"x 17" PRINT IS HALF SIZE

7/18/2012 1:53:37 PM C:\Users\mat\Documents\UAS DORM CENTRAL_matt.rvt

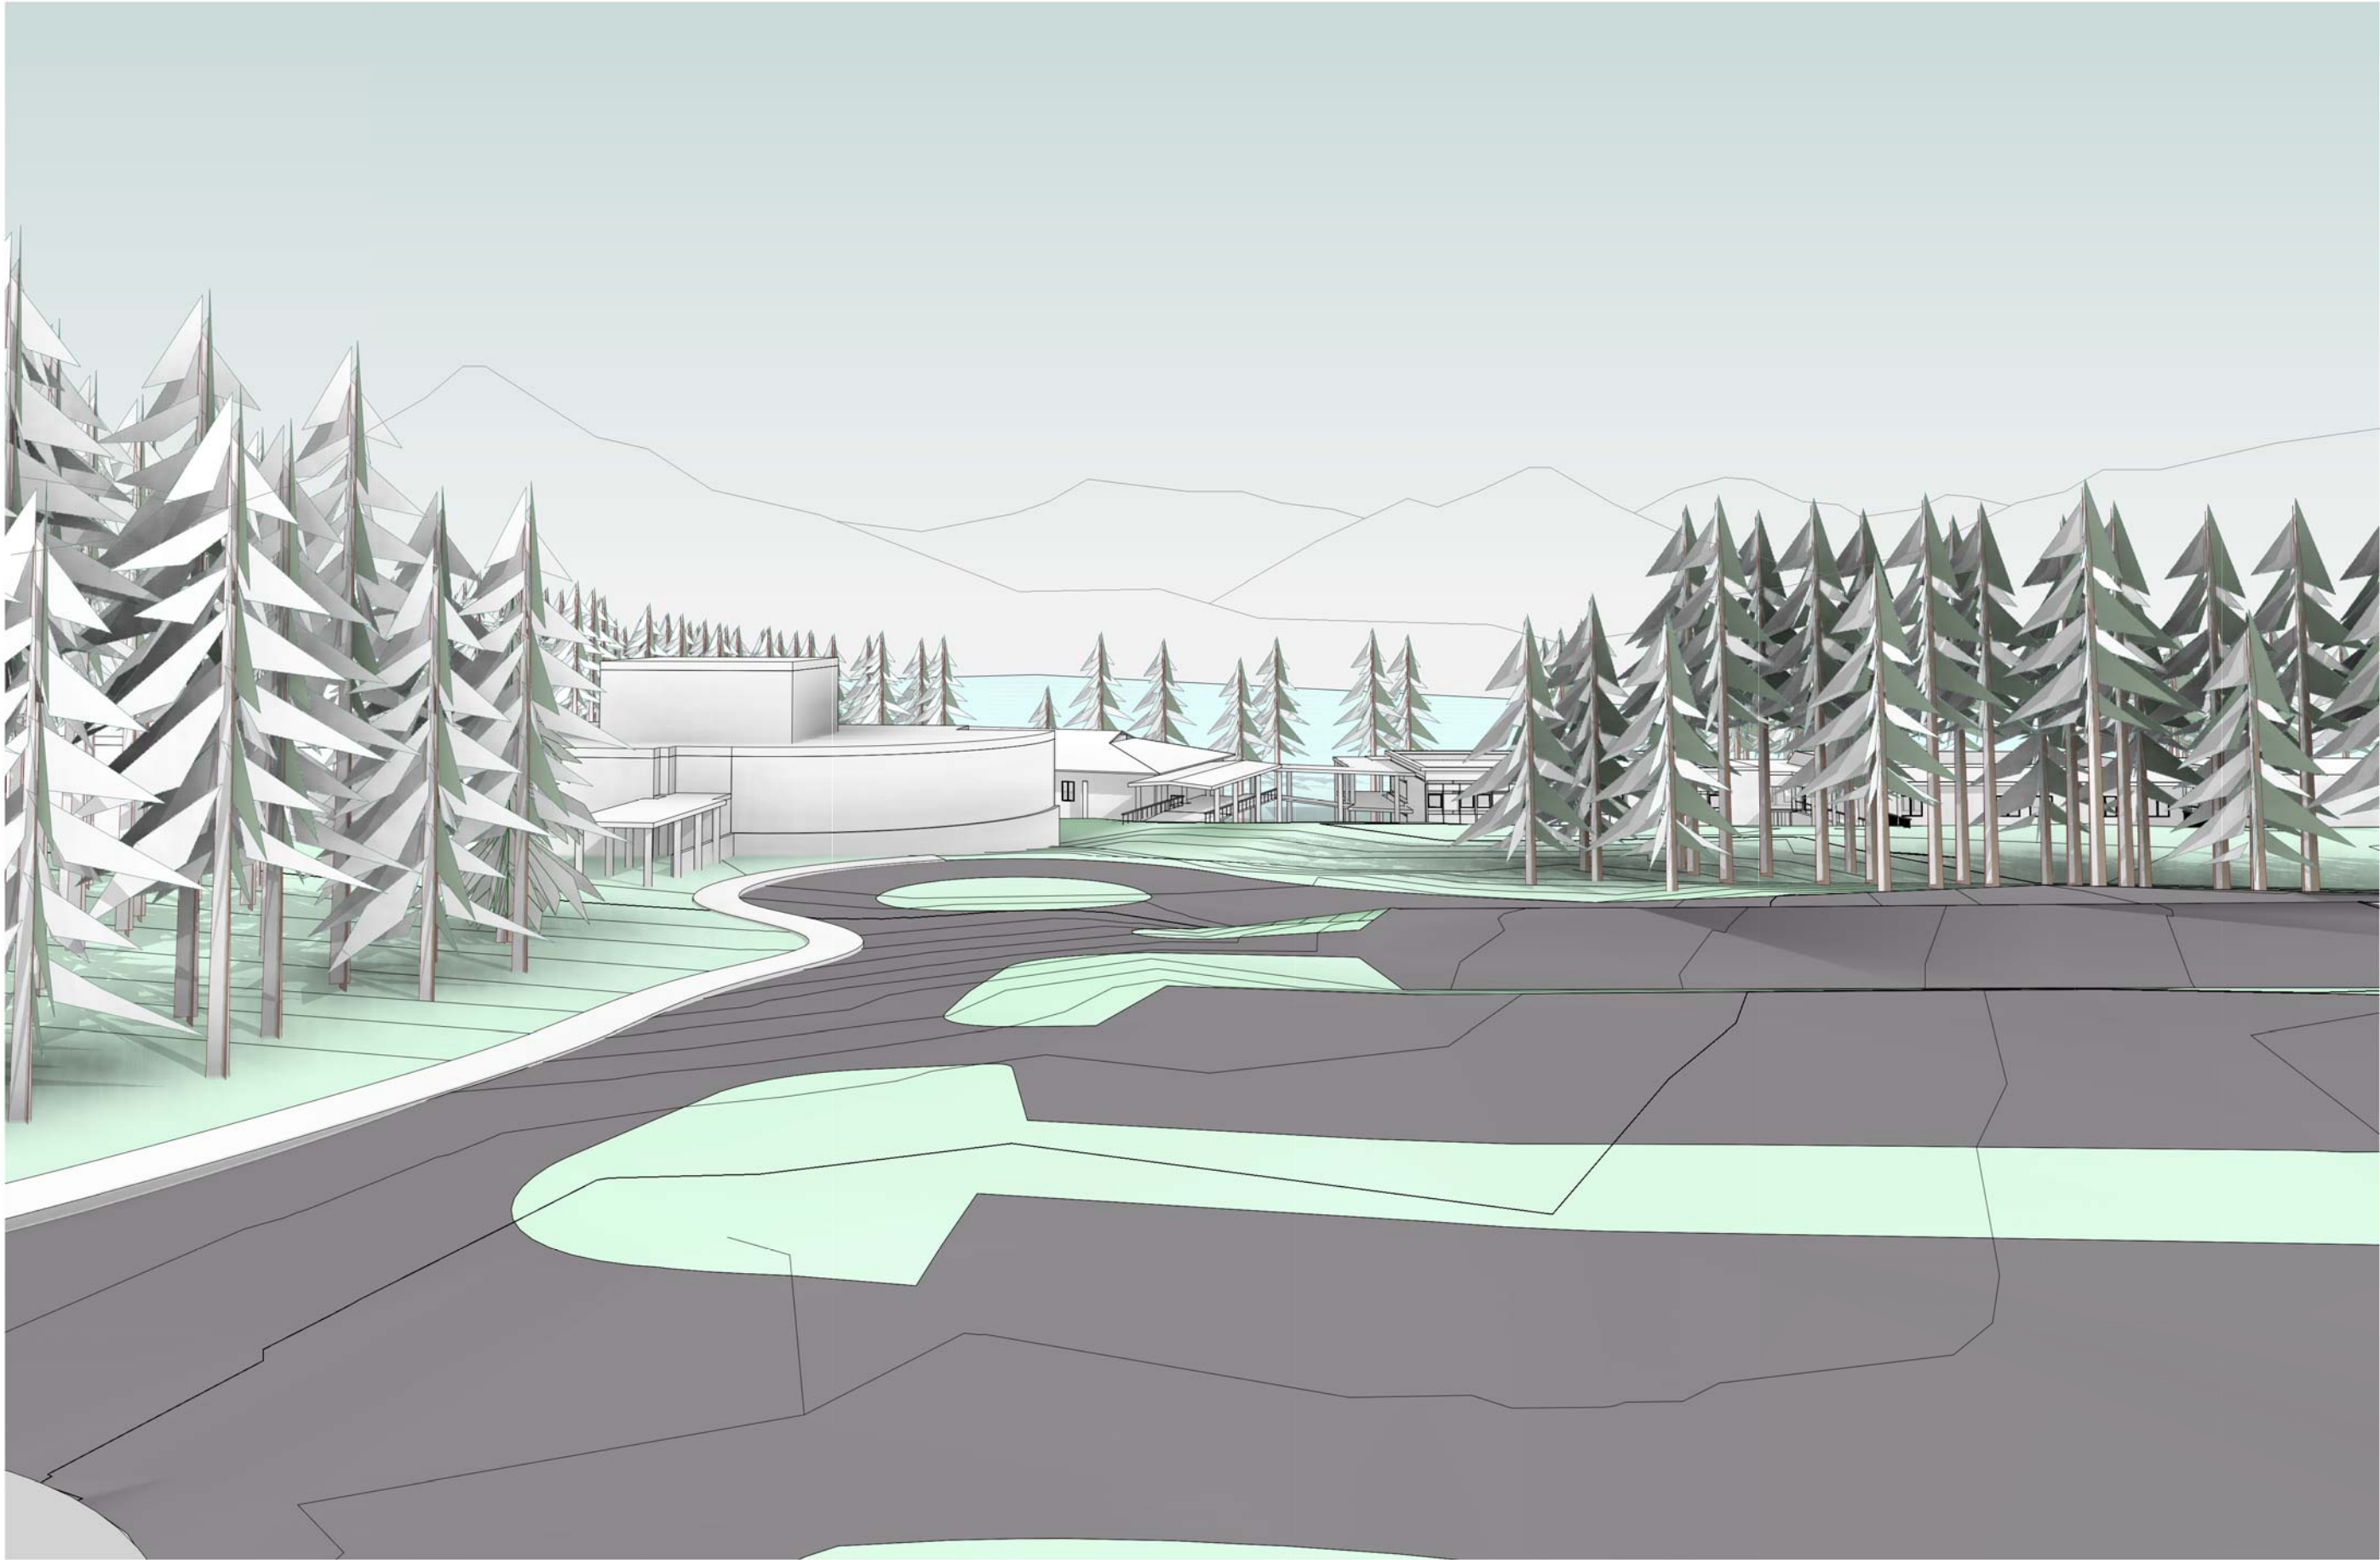

① VIEW FROM 3RD FLOOR BALCONY

NOTE: 11"x 17" PRINT IS HALF SIZE

MRV ARCHITECTS
1420 GLACIER AVE. #101
JUNEAU, AK 99801
907-586-1371
FAX 907-463-5544
mrv@mrvarchitects.com


Project Status
UAS Student Residence
for
Owner
Project Number

SHEET TITLE:
Unnamed

DATE: 07/13/12
SCALE:
DRAWN:
CHECKED: PV

SHEET NO.
A104

7/18/2012 1:54:05 PM C:\Users\mat\Documents\UAS DORM CENTRAL_matt.rvt

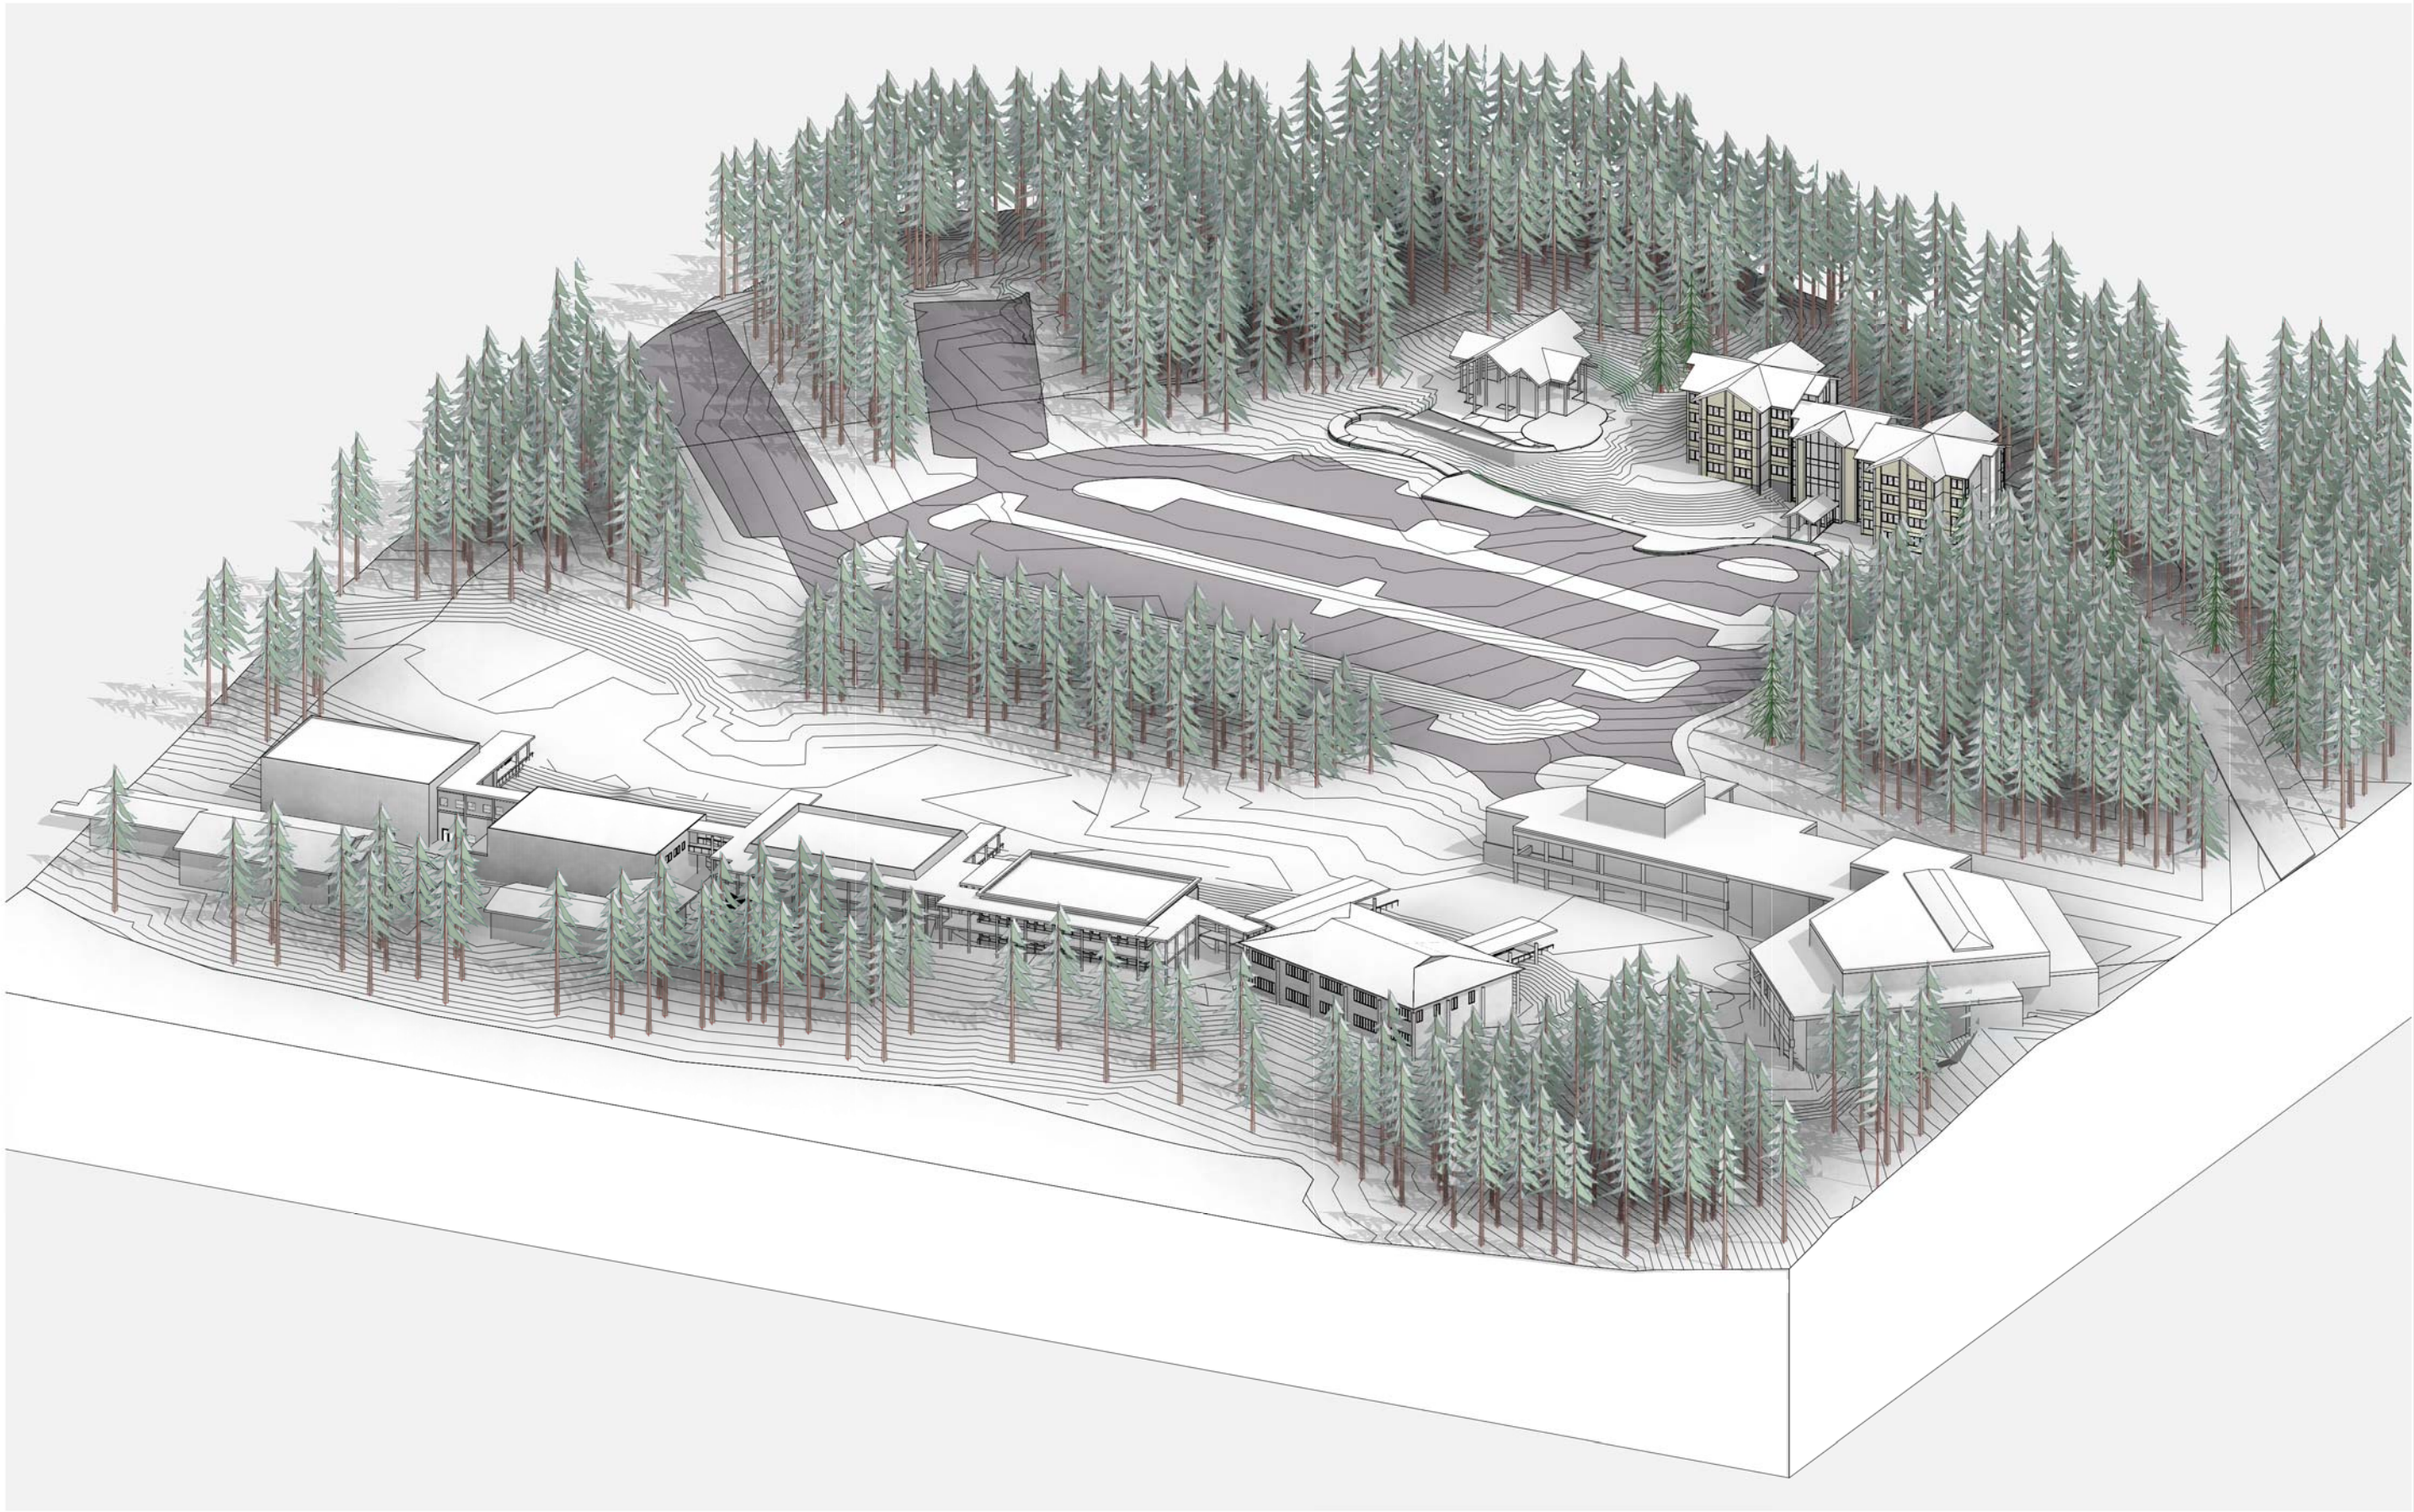

① FULL CAMPUS

NOTE: 11"x 17" PRINT IS HALF SIZE


MRV ARCHITECTS
1420 GLACIER AVE. #101
JUNEAU, AK 99801
907-586-1371
FAX 907-463-5544
mrv@mrvarchitects.com

Project Status
UAS Student Residence
for
Owner

SHEET TITLE:
Unnamed

DATE: 07/13/12
SCALE:
DRAWN:
CHECKED: PV

SHEET NO.
A105

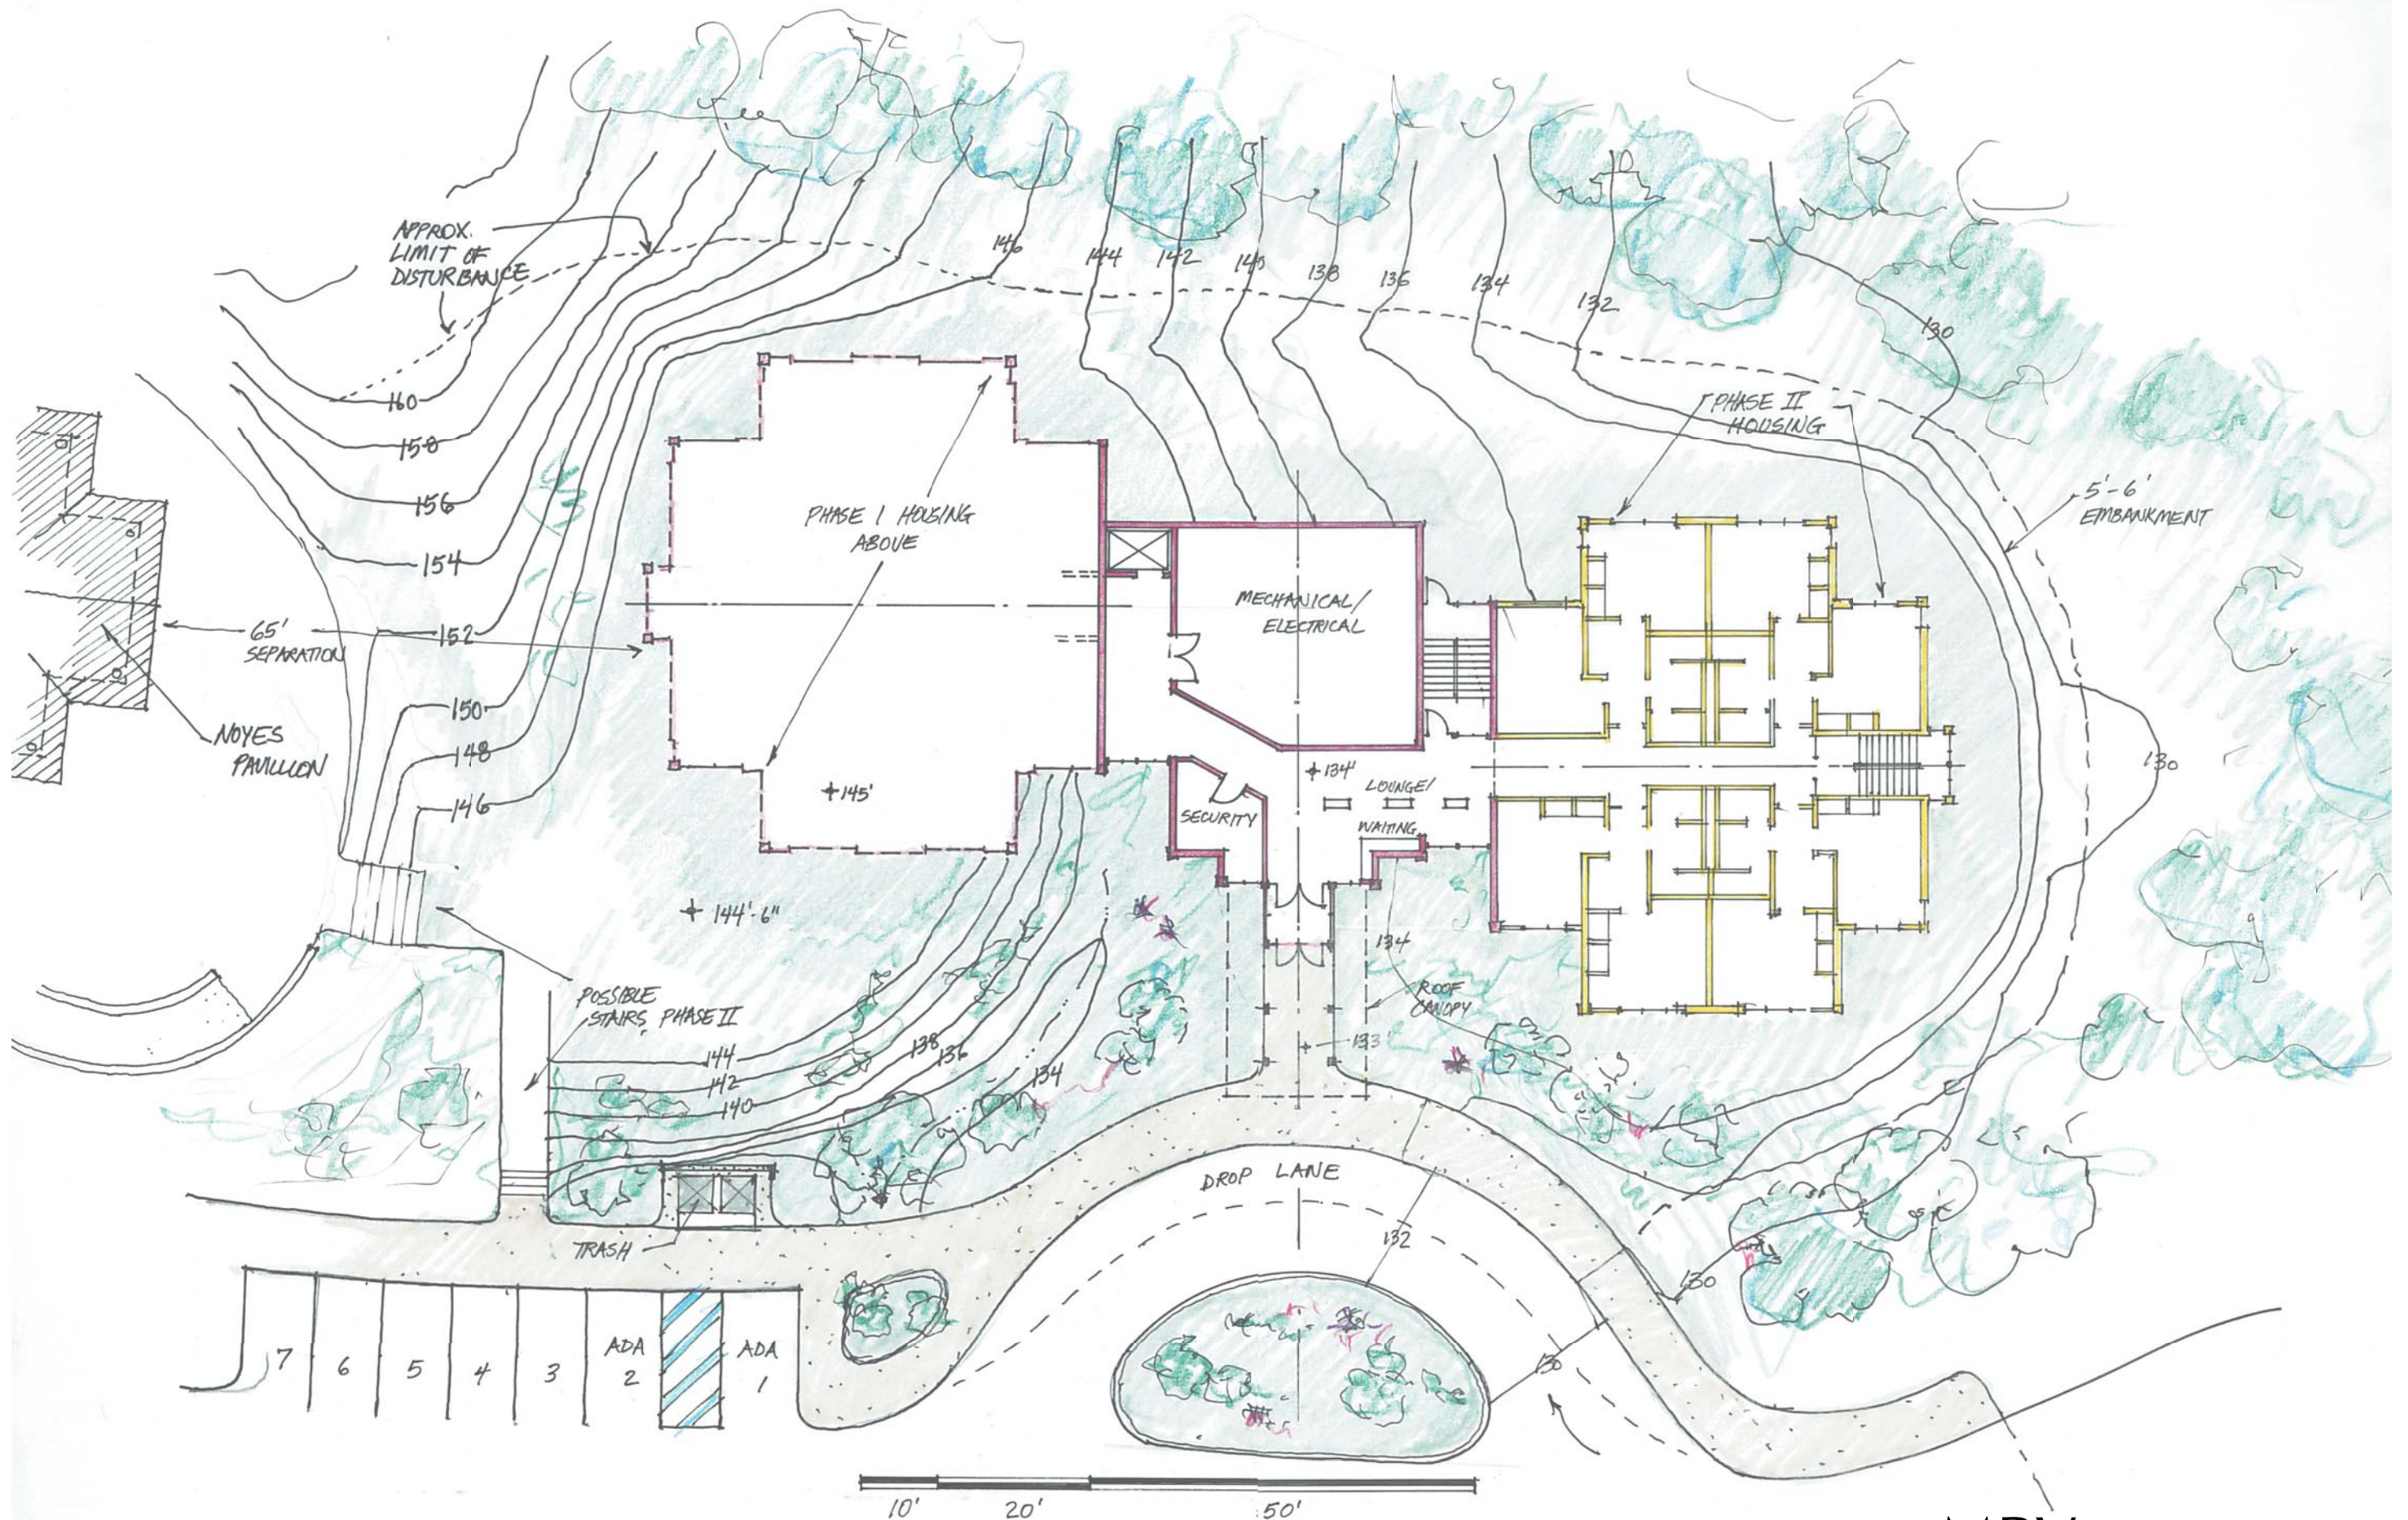

UAS RESIDENCE HALL STUDIES


JULY 18, 2012


Overall Site Plan

MRV ARCHITECTS


1420 GLACIER AVENUE #101
JUNEAU, ALASKA 99801

907-586-1371
mrv@mrvarchitects.com

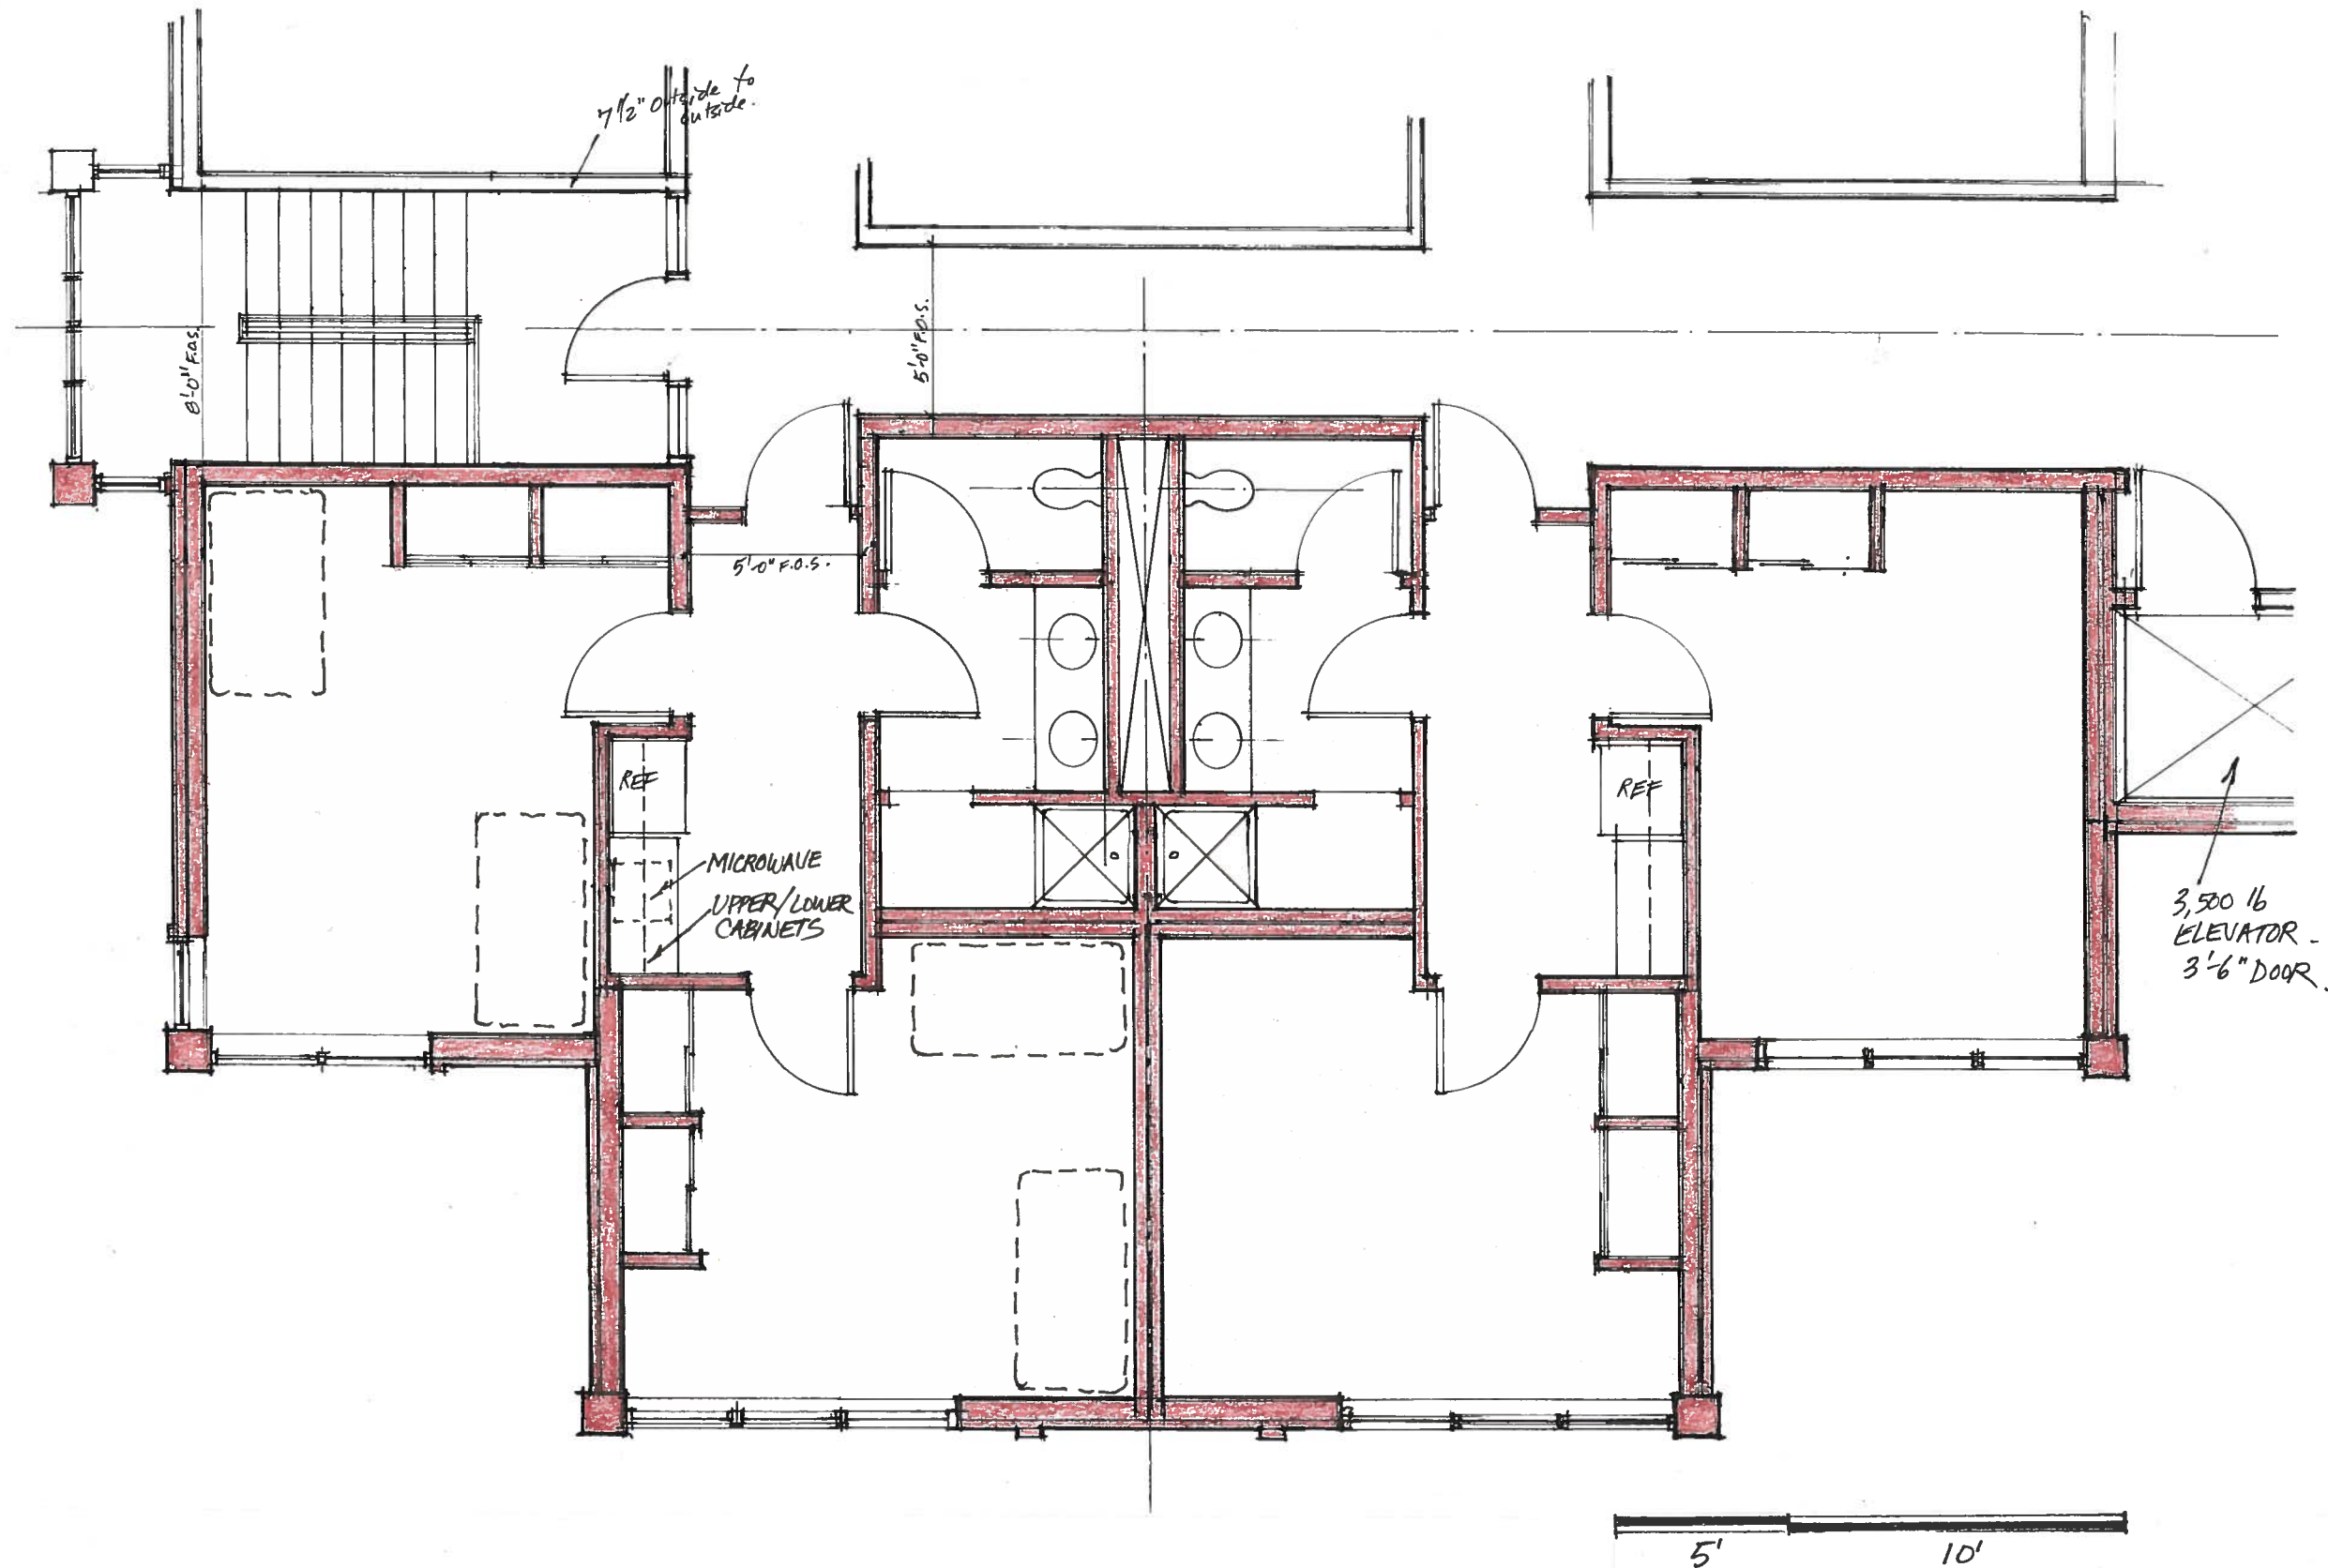

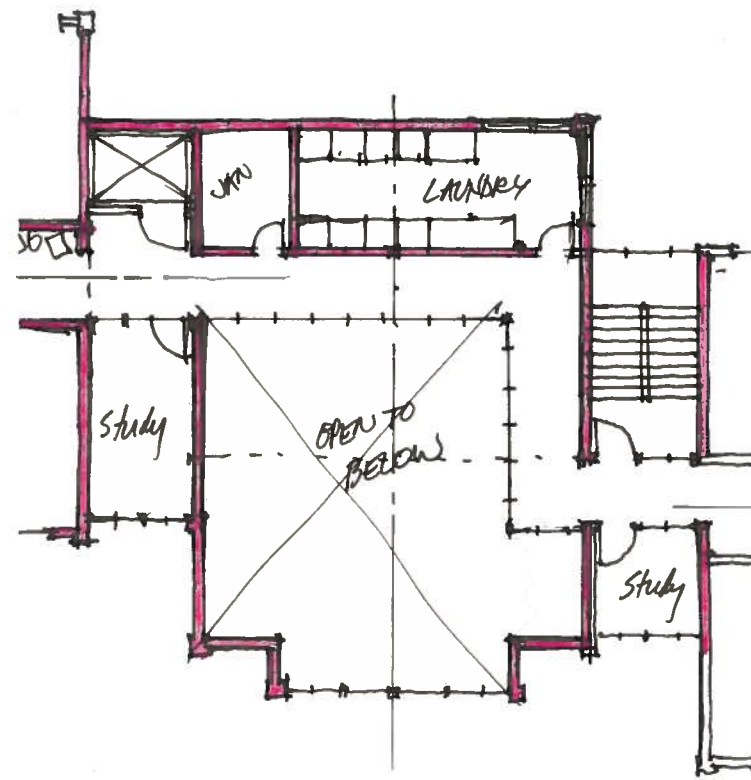

FLOOR FOUR

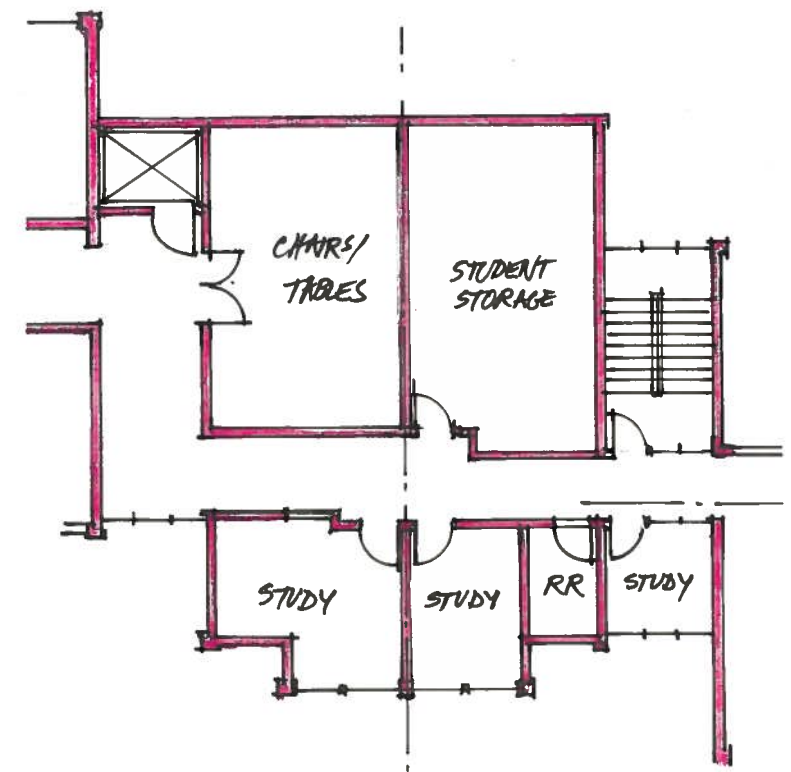

FLOOR TWO

