


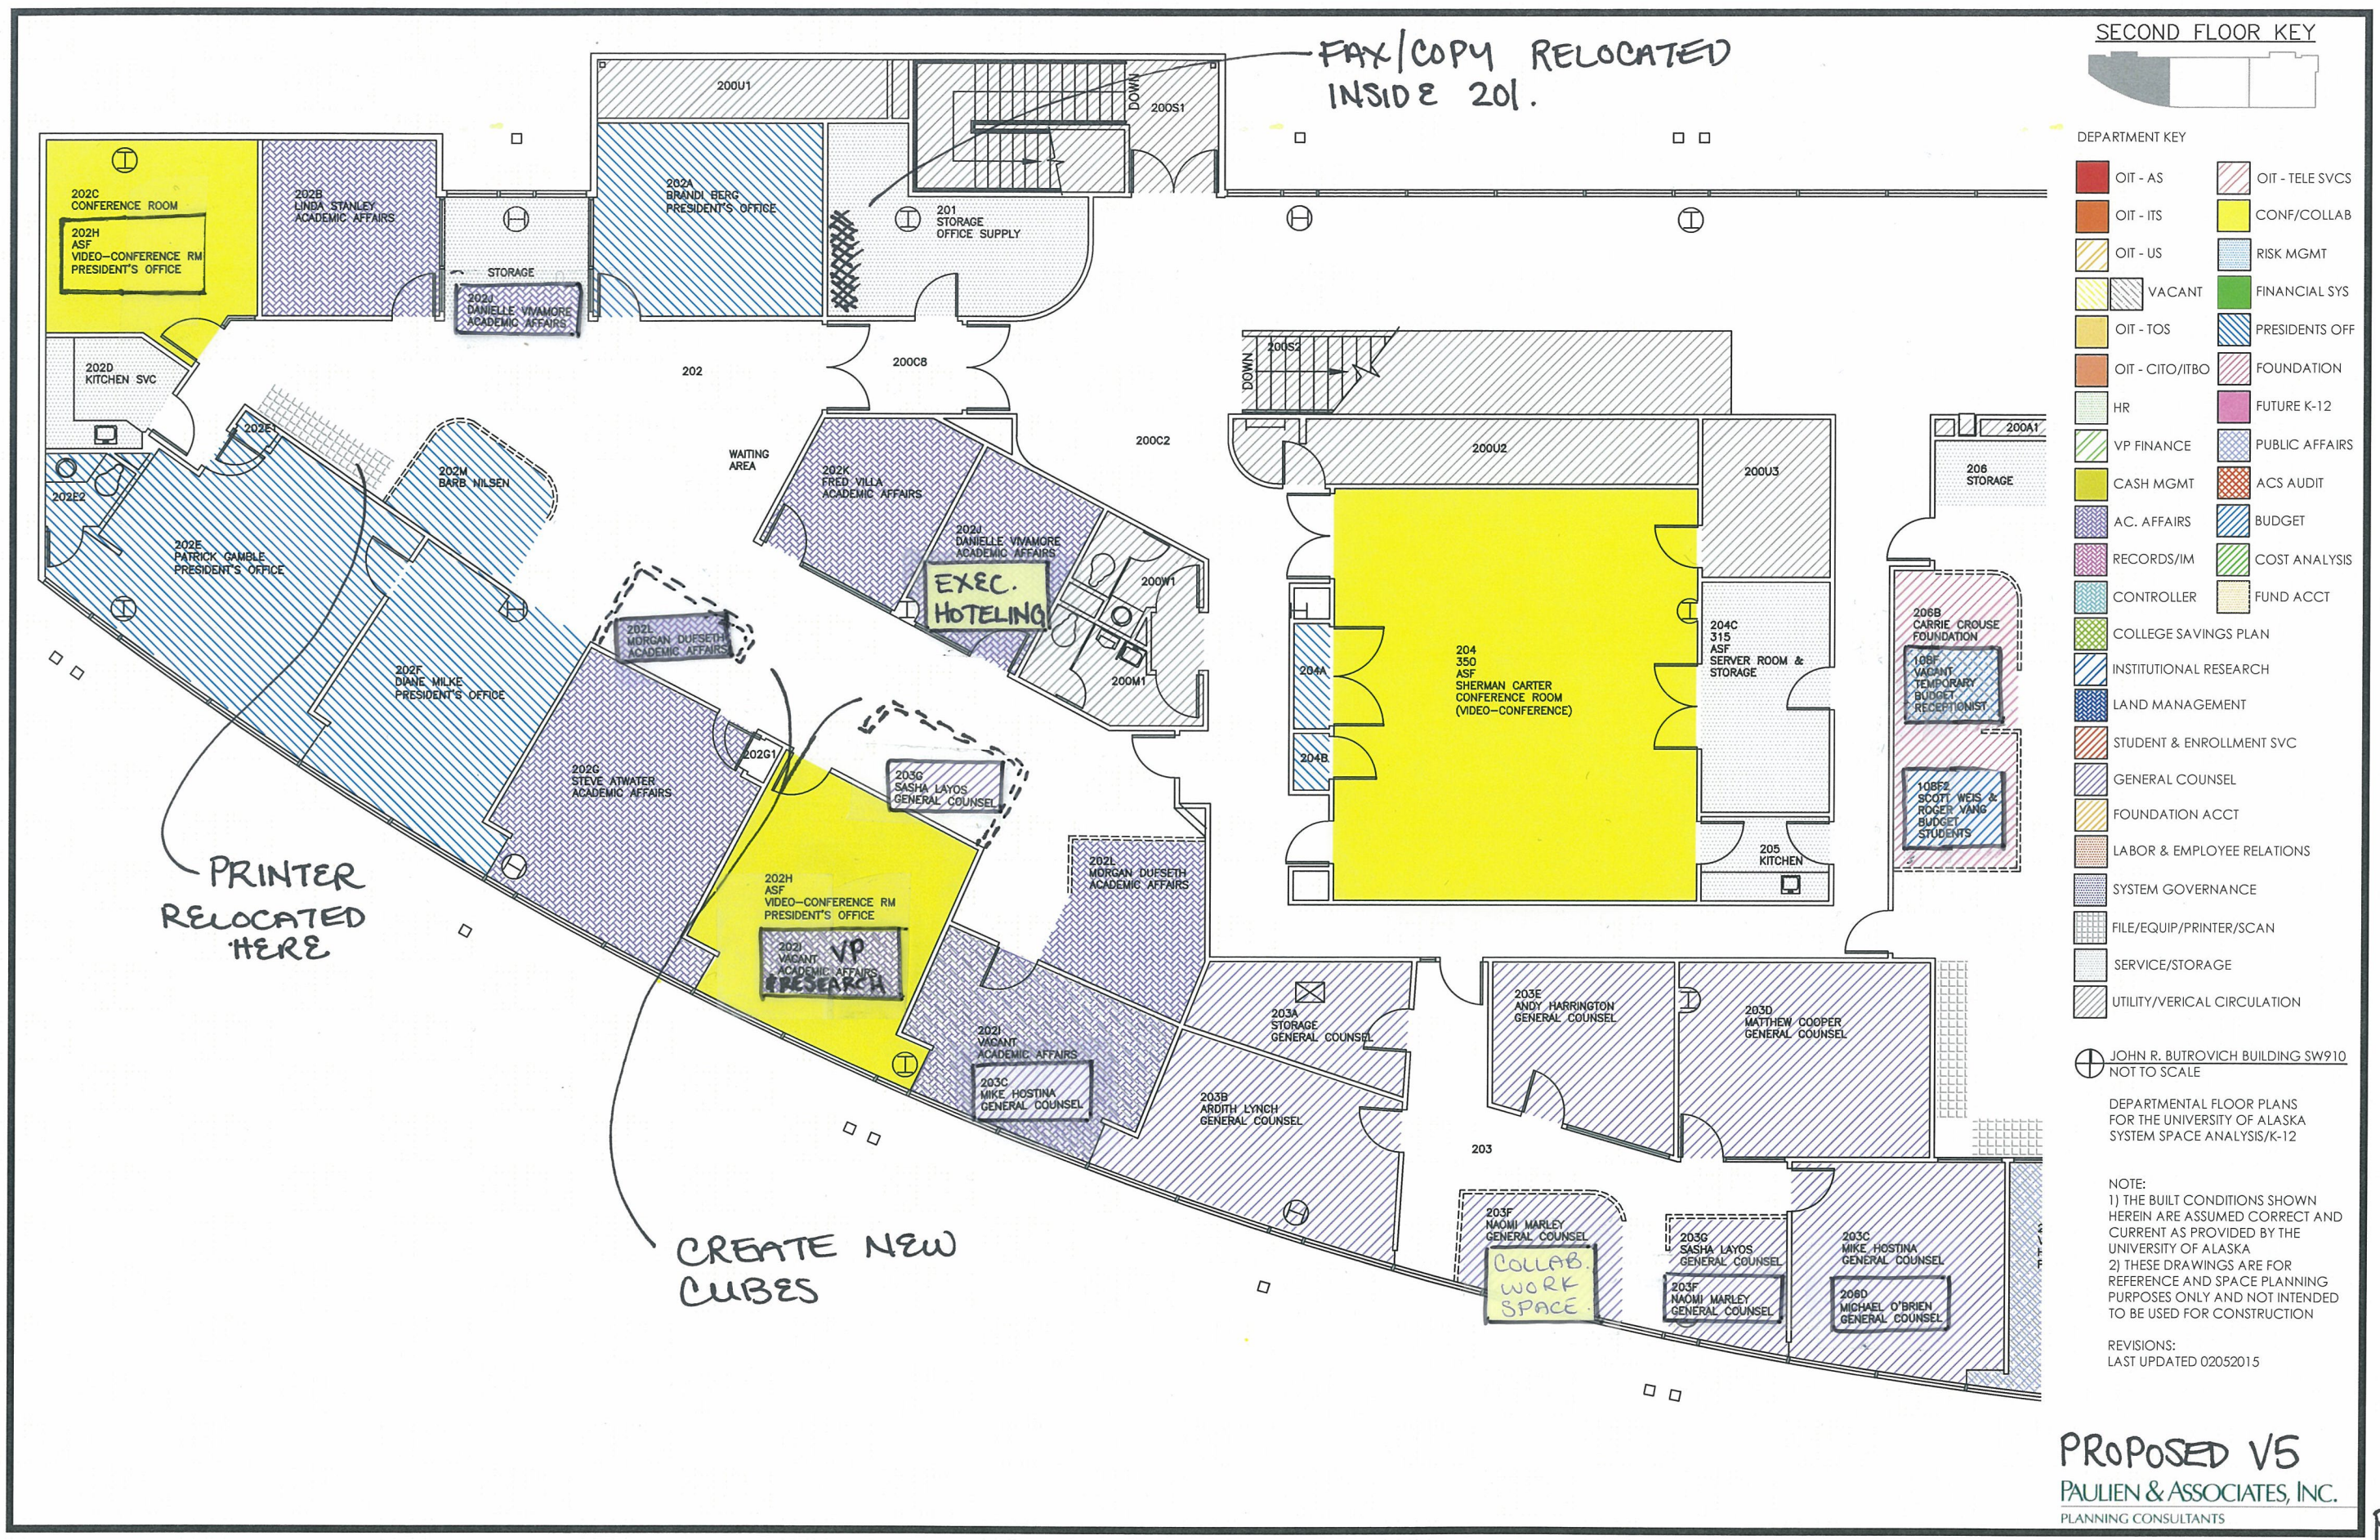

SECOND FLOOR KEY

DEPARTMENT KEY

	OIT - AS		OIT - TELE SVCS
	OIT - ITS		CONF/COLLAB
	OIT - US		RISK MGMT
	VACANT		FINANCIAL SYS
	OIT - TOS		PRESIDENTS OFF
	OIT - CITO/ITBO		FOUNDATION
	HR		FUTURE K-12
	VP FINANCE		PUBLIC AFFAIRS
	CASH MGMT		ACS AUDIT
	AC. AFFAIRS		BUDGET
	RECORDS/IM		COST ANALYSIS
	CONTROLLER		FUND ACCT
	COLLEGE SAVINGS PLAN		
	INSTITUTIONAL RESEARCH		
	LAND MANAGEMENT		
	STUDENT & ENROLLMENT SVC		
	GENERAL COUNSEL		
	FOUNDATION ACCT		
	LABOR & EMPLOYEE RELATIONS		
	SYSTEM GOVERNANCE		
	FILE/EQUIP/PRINTER/SCAN		
	SERVICE/STORAGE		
	UTILITY/VERICAL CIRCULATION		

JOHN R. BUTROVICH BUILDING SW910
NOT TO SCALE

DEPARTMENTAL FLOOR PLANS
FOR THE UNIVERSITY OF ALASKA
SYSTEM SPACE ANALYSIS/K-12

NOTE:
1) THE BUILT CONDITIONS SHOWN
HEREIN ARE ASSUMED CORRECT AND
CURRENT AS PROVIDED BY THE
UNIVERSITY OF ALASKA
2) THESE DRAWINGS ARE FOR
REFERENCE AND SPACE PLANNING
PURPOSES ONLY AND NOT INTENDED
TO BE USED FOR CONSTRUCTION

REVISIONS:
LAST UPDATED 02052015

PROPOSED V5
PAULIEN & ASSOCIATES, INC.
PLANNING CONSULTANTS

P2



CREATE
NEW CUBE

COLLAB.
WORK
SPACE

STUDENT


HOTELING

STORAGE

CREATE QUAD

RECONFIGURE TO
OUTWARD
FACING

SECOND FLOOR KEY

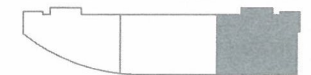

DEPARTMENT KEY

	OIT - AS		OIT - TELE SVCS
	OIT - ITS		CONF/COLLAB
	OIT - US		RISK MGMT
	VACANT		FINANCIAL SYS
	OIT - TOS		PRESIDENTS OFF
	OIT - CITO/ITBO		FOUNDATION
	HR		FUTURE K-12
	VP FINANCE		PUBLIC AFFAIRS
	CASH MGMT		ACS AUDIT
	AC. AFFAIRS		BUDGET
	RECORDS/IM		COST ANALYSIS
	CONTROLLER		FUND ACCT
	COLLEGE SAVINGS PLAN		
	INSTITUTIONAL RESEARCH		
	LAND MANAGEMENT		
	STUDENT & ENROLLMENT SVC		
	GENERAL COUNSEL		
	FOUNDATION ACCT		
	LABOR & EMPLOYEE RELATIONS		
	SYSTEM GOVERNANCE		
	FILE/EQUIP/PRINTER/SCAN		
	SERVICE/STORAGE		
	UTILITY/VERICAL CIRCULATION		


JOHN R. BUTROVICH BUILDING SW910
NOT TO SCALE

DEPARTMENTAL FLOOR PLANS
FOR THE UNIVERSITY OF ALASKA
SYSTEM SPACE ANALYSIS/K-12

NOTE:
1) THE BUILT CONDITIONS SHOWN
HEREIN ARE ASSUMED CORRECT AND
CURRENT AS PROVIDED BY THE
UNIVERSITY OF ALASKA
2) THESE DRAWINGS ARE FOR
REFERENCE AND SPACE PLANNING
PURPOSES ONLY AND NOT INTENDED
TO BE USED FOR CONSTRUCTION

REVISIONS:
LAST UPDATED 02052015

PROPOSED V5
PAULIEN & ASSOCIATES, INC.
PLANNING CONSULTANTS

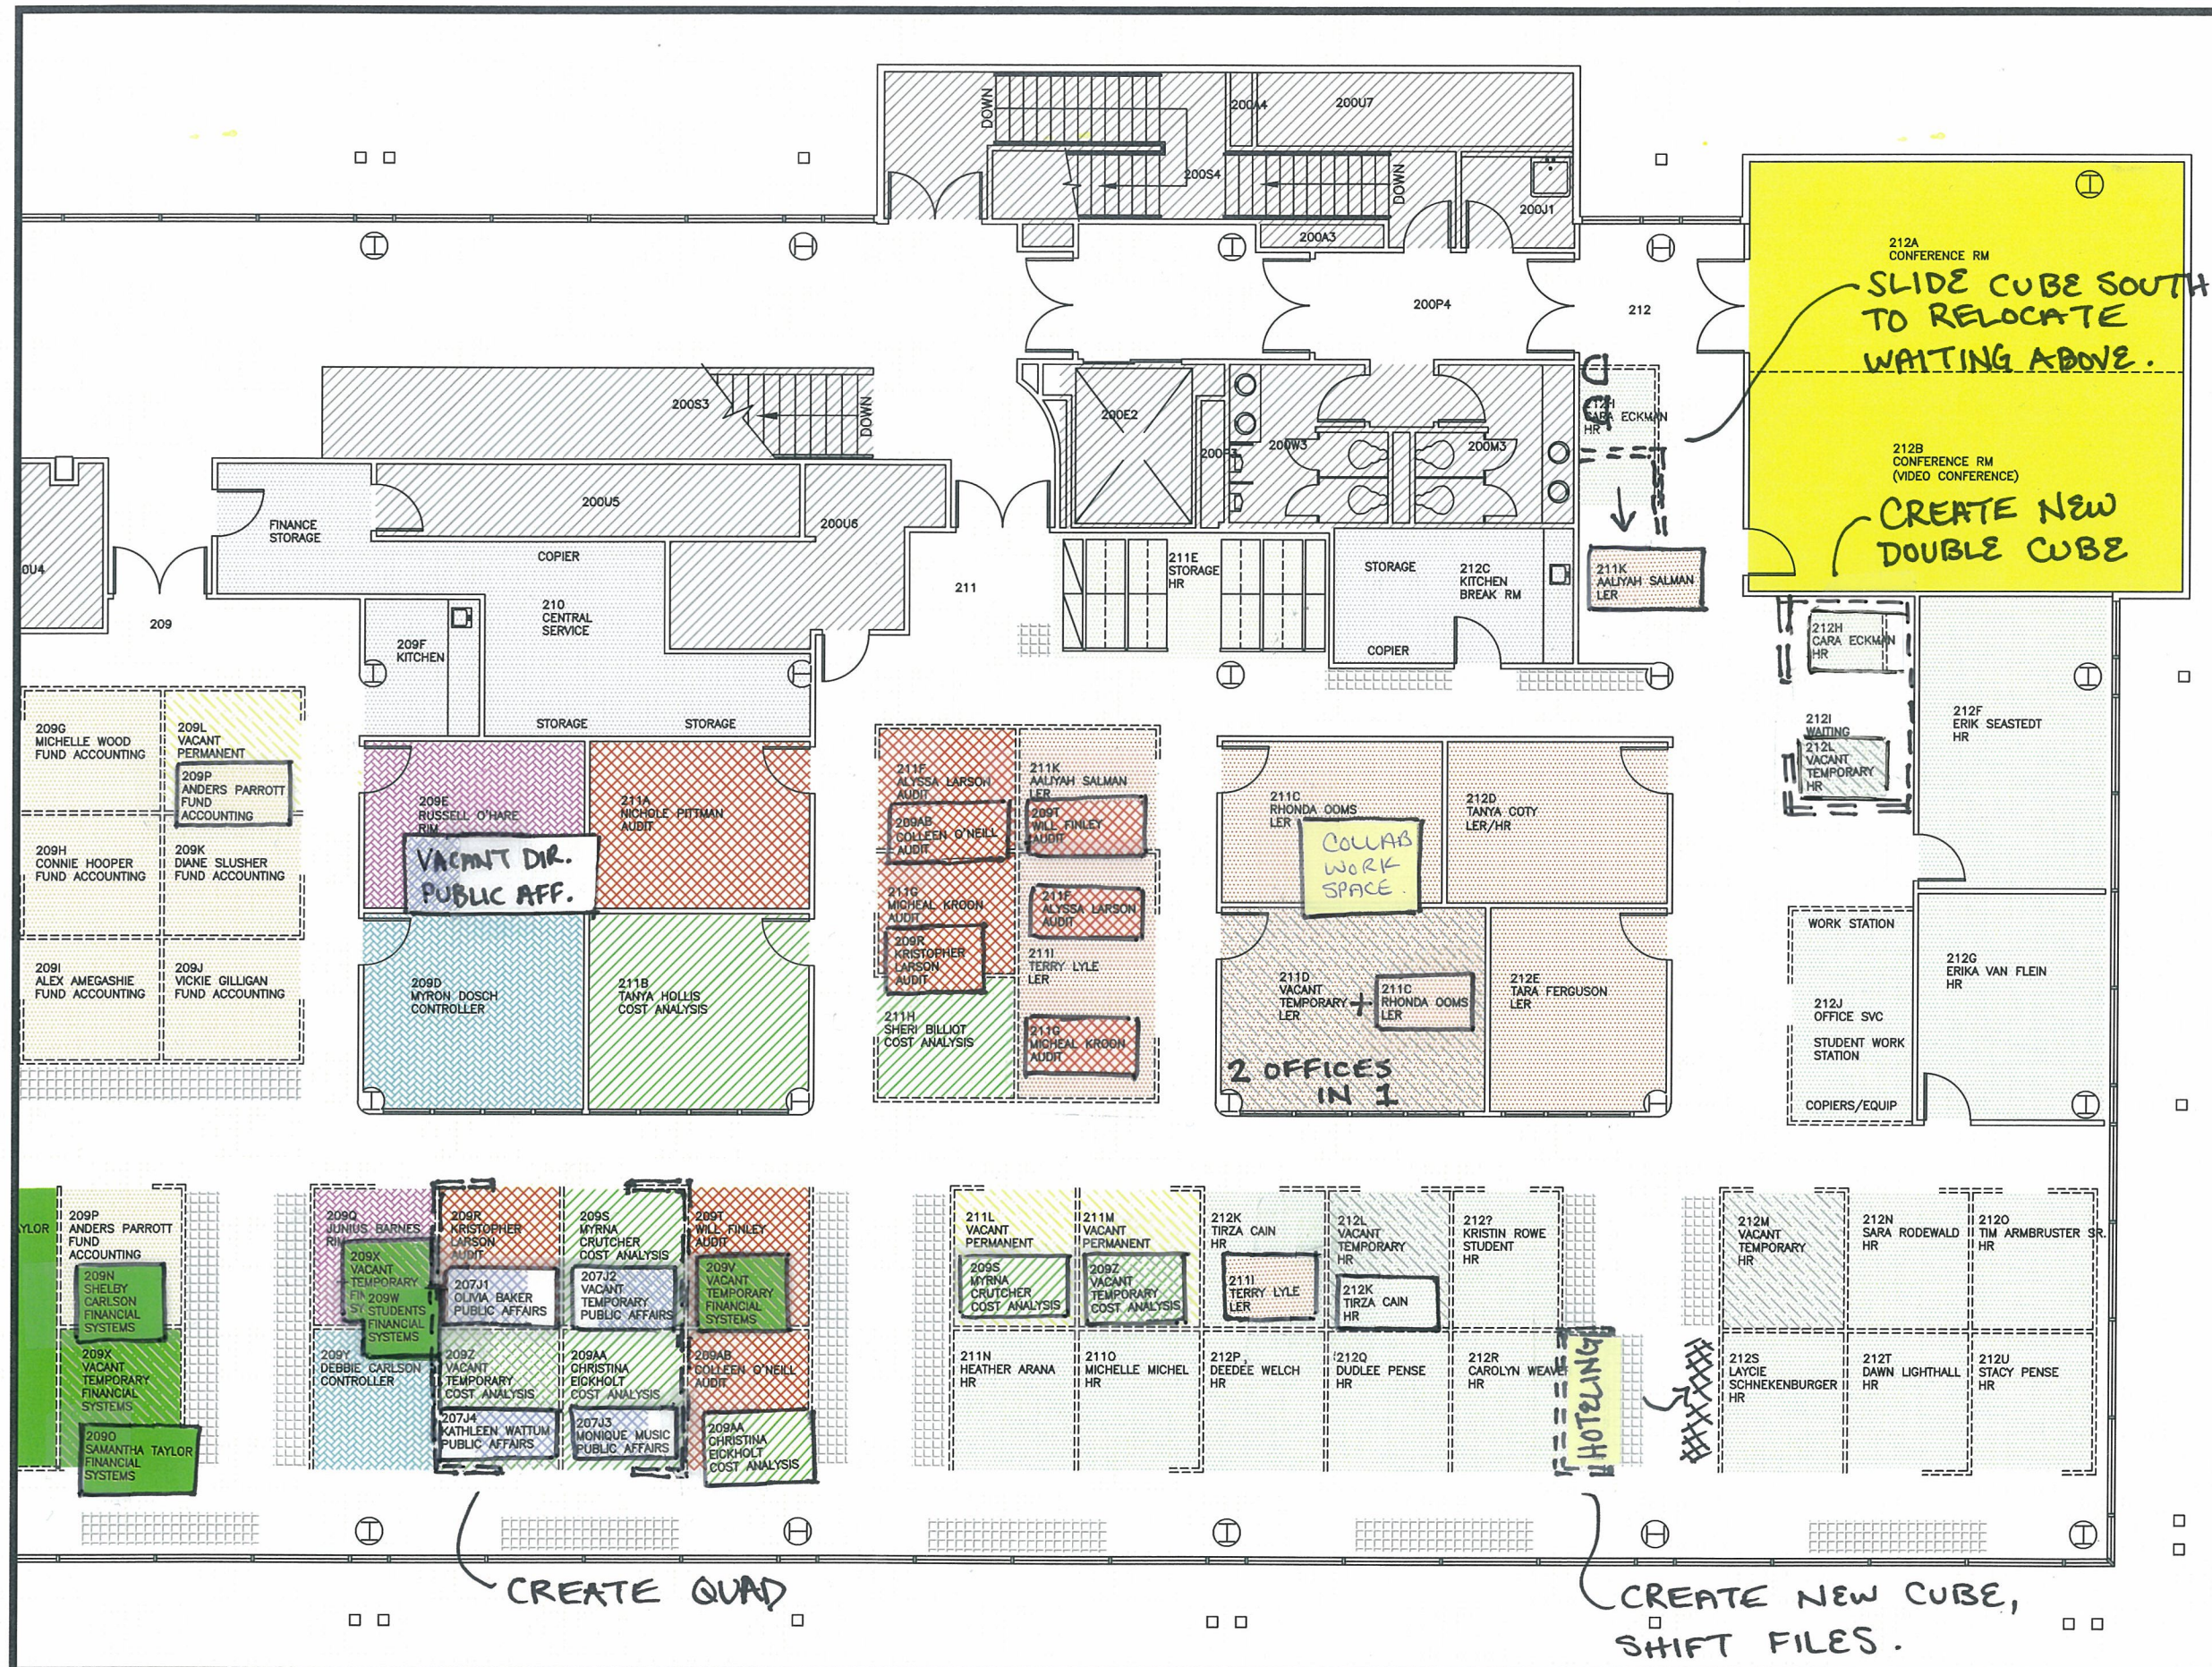

FIRST FLOOR KEY



DEPARTMENT KEY

	OIT - AS		OIT - TELE SVCS
	OIT - ITS		CONF/COLLAB
	OIT - US		RISK MGMT
	VACANT		FINANCIAL SYS
	OIT - TOS		PRESIDENTS OFF
	OIT - CITO/ITBO		FOUNDATION
	HR		FUTURE K-12
	VP FINANCE		PUBLIC AFFAIRS
	CASH MGMT		ACS AUDIT
	AC. AFFAIRS		BUDGET
	RECORDS/IM		COST ANALYSIS
	CONTROLLER		FUND ACCT
	COLLEGE SAVINGS PLAN		
	INSTITUTIONAL RESEARCH		
	LAND MANAGEMENT		
	STUDENT & ENROLLMENT SVC		
	GENERAL COUNSEL		
	FOUNDATION ACCT		
	LABOR & EMPLOYEE RELATIONS		
	SYSTEM GOVERNANCE		
	FILE/EQUIP/PRINTER/SCAN		
	SERVICE/STORAGE		
	UTILITY/VERICAL CIRCULATION		


JOHN R. BUTROVICH BUILDING SW910
NOT TO SCALE

DEPARTMENTAL FLOOR PLANS
FOR THE UNIVERSITY OF ALASKA
SYSTEM SPACE ANALYSIS/K-12

NOTE:
1) THE BUILT CONDITIONS SHOWN
HEREIN ARE ASSUMED CORRECT AND
CURRENT AS PROVIDED BY THE
UNIVERSITY OF ALASKA
2) THESE DRAWINGS ARE FOR
REFERENCE AND SPACE PLANNING
PURPOSES ONLY AND NOT INTENDED
TO BE USED FOR CONSTRUCTION

REVISIONS:
LAST UPDATED 02052015

PROPOSED V5
PAULIEN & ASSOCIATES, INC.
PLANNING CONSULTANTS

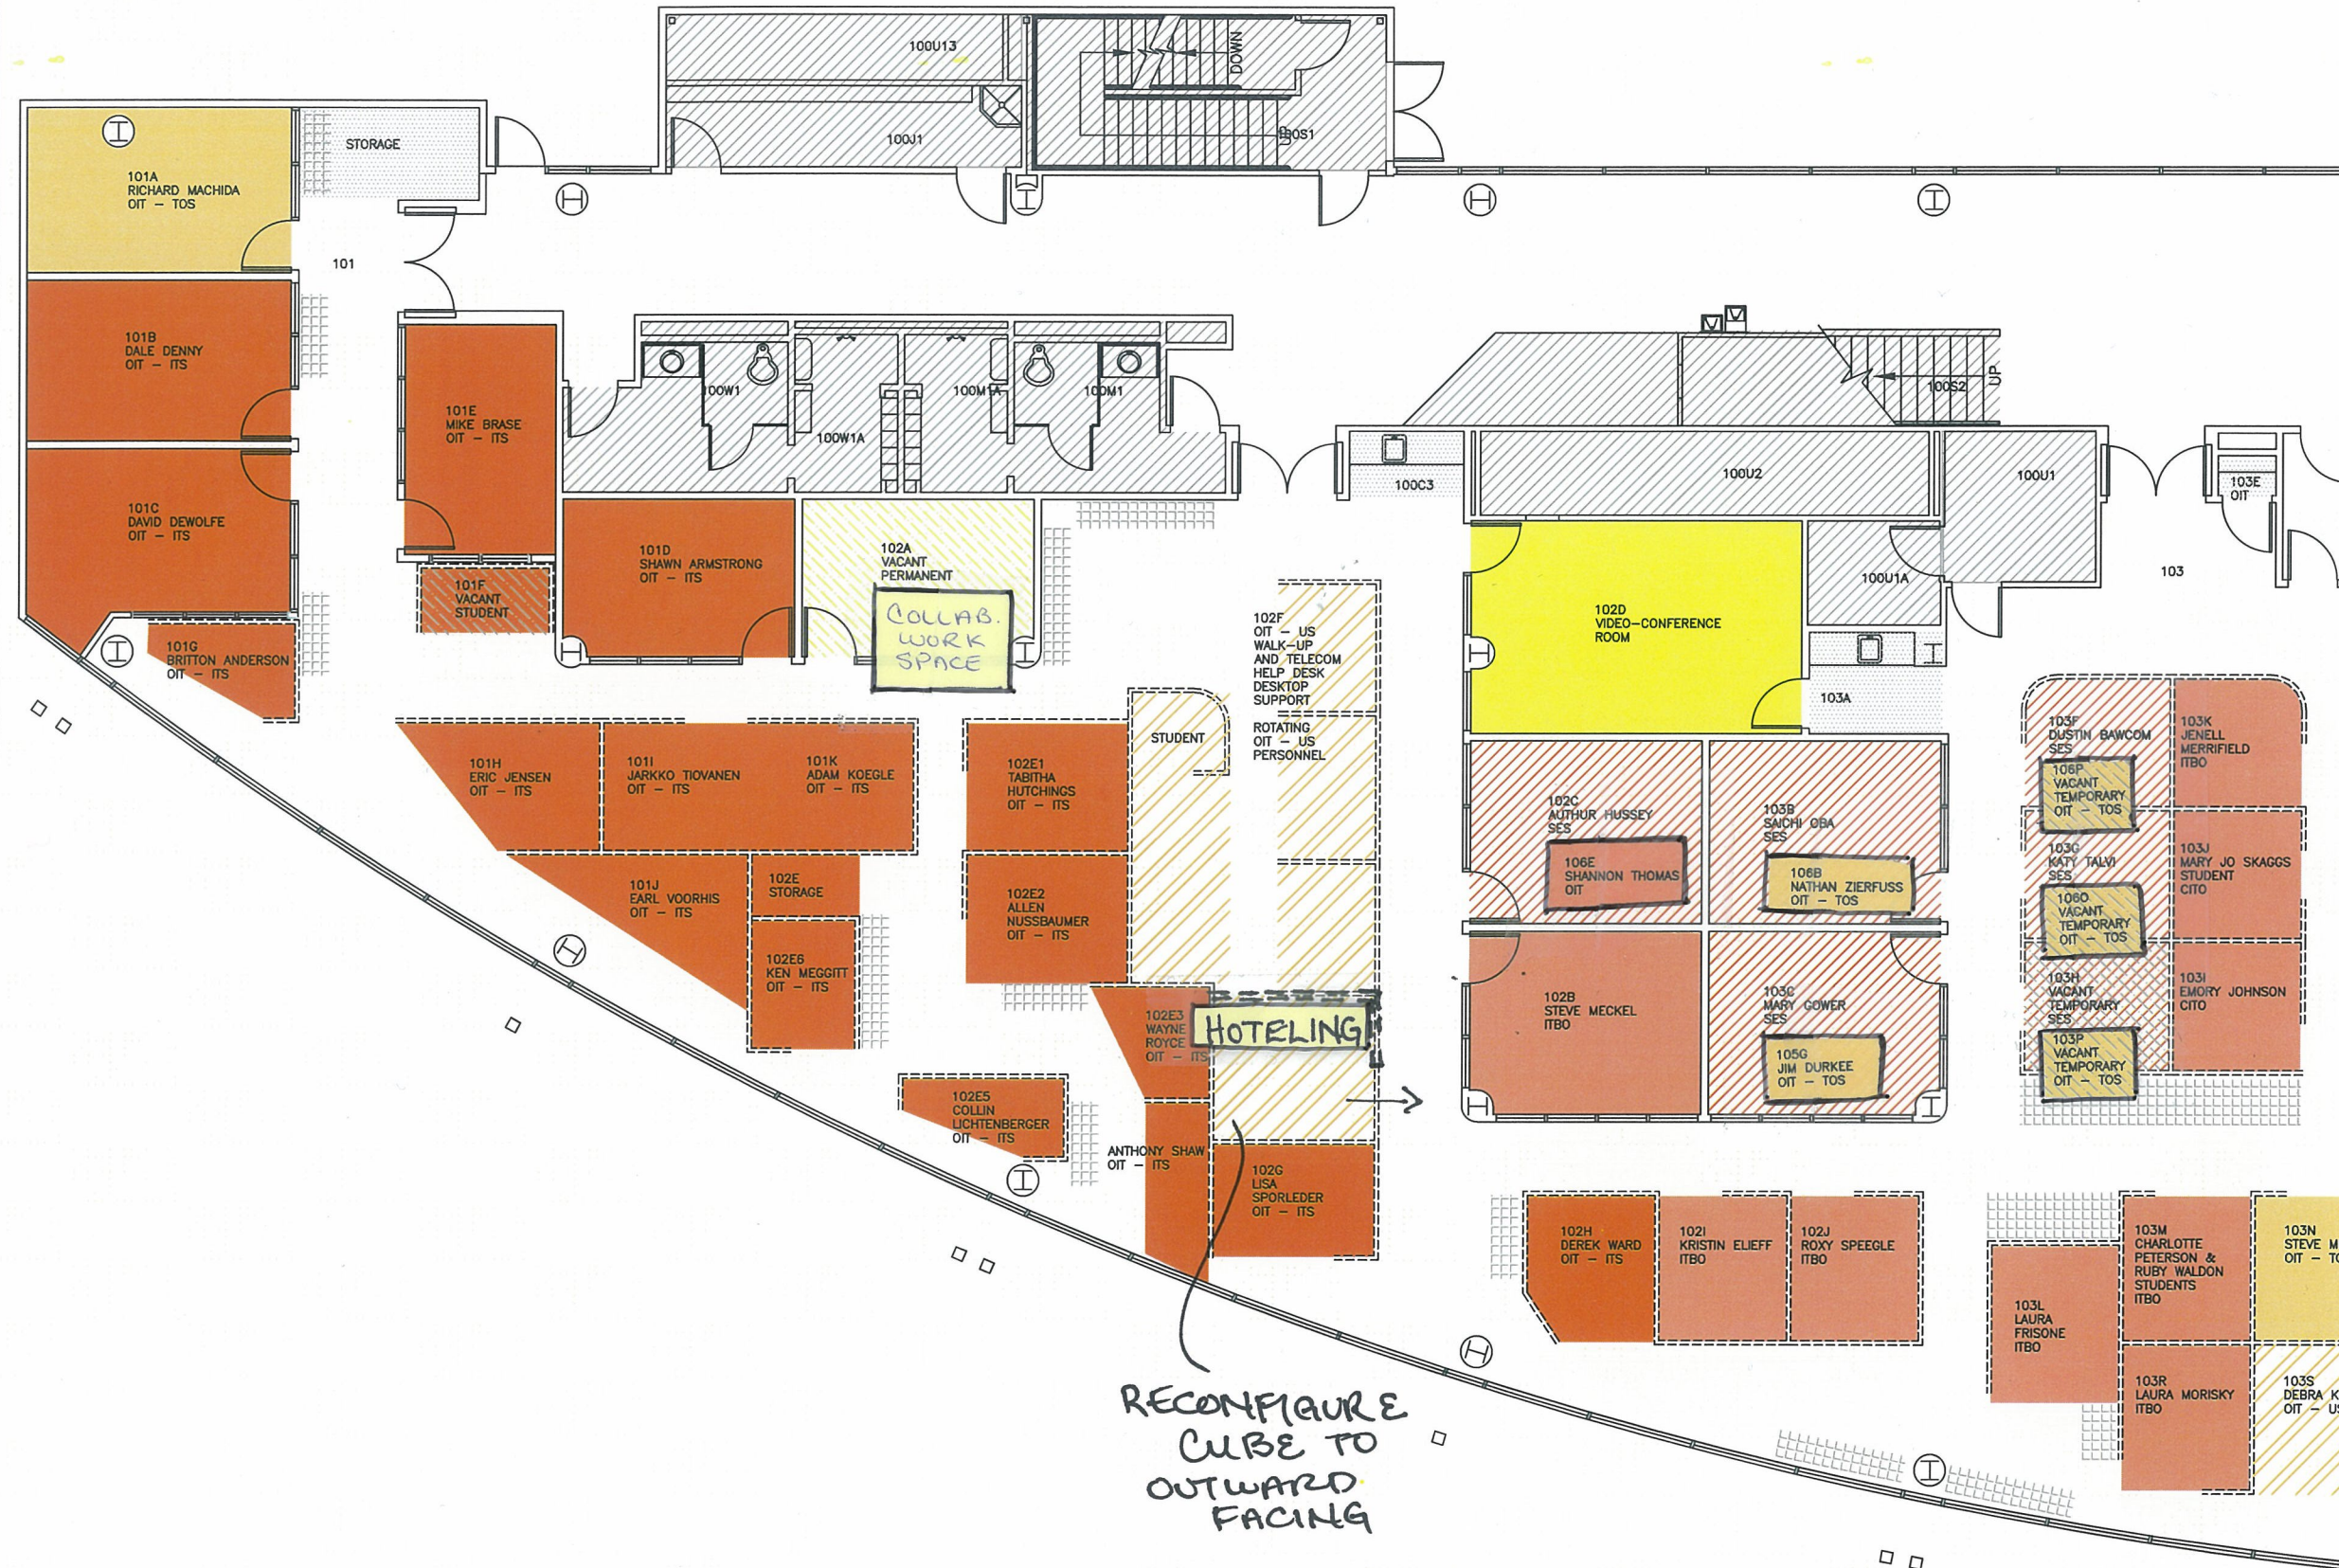

	OIT - AS		OIT - TELE SVCS
	OIT - ITS		CONF/COLLAB
	OIT - US		RISK MGMT
	VACANT		FINANCIAL SYS
	OIT - TOS		PRESIDENTS OFF
	OIT - CITO/ITBO		FOUNDATION
	HR		FUTURE K-12
	VP FINANCE		PUBLIC AFFAIRS
	CASH MGMT		ACS AUDIT
	AC. AFFAIRS		BUDGET
	RECORDS/IM		COST ANALYSIS
	CONTROLLER		FUND ACCT
	COLLEGE SAVINGS PLAN		
	INSTITUTIONAL RESEARCH		
	LAND MANAGEMENT		
	STUDENT & ENROLLMENT SVC		
	GENERAL COUNSEL		
	FOUNDATION ACCT		
	LABOR & EMPLOYEE RELATIONS		
	SYSTEM GOVERNANCE		
	FILE/EQUIP/PRINTER/SCAN		
	SERVICE/STORAGE		
	UTILITY/VERICAL CIRCULATION		

DEPARTMENTAL FLOOR PLANS
FOR THE UNIVERSITY OF ALASKA
SYSTEM SPACE ANALYSIS/K-12

REVISIONS:
LAST UPDATED 02052015

p5

FIRST FLOOR KEY



DEPARTMENT KEY

- OIT - AS
- OIT - ITS
- OIT - US
- VACANT
- OIT - TOS
- OIT - CITO/ITBO
- HR
- VP FINANCE
- CASH MGMT
- AC. AFFAIRS
- RECORDS/IM
- CONTROLLER
- COLLEGE SAVINGS PLAN
- INSTITUTIONAL RESEARCH
- LAND MANAGEMENT
- STUDENT & ENROLLMENT SVC
- GENERAL COUNSEL
- FOUNDATION ACCT
- LABOR & EMPLOYEE RELATIONS
- SYSTEM GOVERNANCE
- FILE/EQUIP/PRINTER/SCAN
- SERVICE/STORAGE
- UTILITY/VERICAL CIRCULATION
- OIT - TELE SVCS
- CONF/COLLAB
- RISK MGMT
- FINANCIAL SYS
- PRESIDENTS OFF
- FOUNDATION
- FUTURE K-12
- PUBLIC AFFAIRS
- ACS AUDIT
- BUDGET
- COST ANALYSIS
- FUND ACCT


JOHN R. BUTROVICH BUILDING SW910
NOT TO SCALE

DEPARTMENTAL FLOOR PLANS
FOR THE UNIVERSITY OF ALASKA
SYSTEM SPACE ANALYSIS/K-12

NOTE:
1) THE BUILT CONDITIONS SHOWN
HEREIN ARE ASSUMED CORRECT AND
CURRENT AS PROVIDED BY THE
UNIVERSITY OF ALASKA
2) THESE DRAWINGS ARE FOR
REFERENCE AND SPACE PLANNING
PURPOSES ONLY AND NOT INTENDED
TO BE USED FOR CONSTRUCTION

REVISIONS:
LAST UPDATED 02052015

PROPOSED V5
PAULIEN & ASSOCIATES, INC.
PLANNING CONSULTANTS

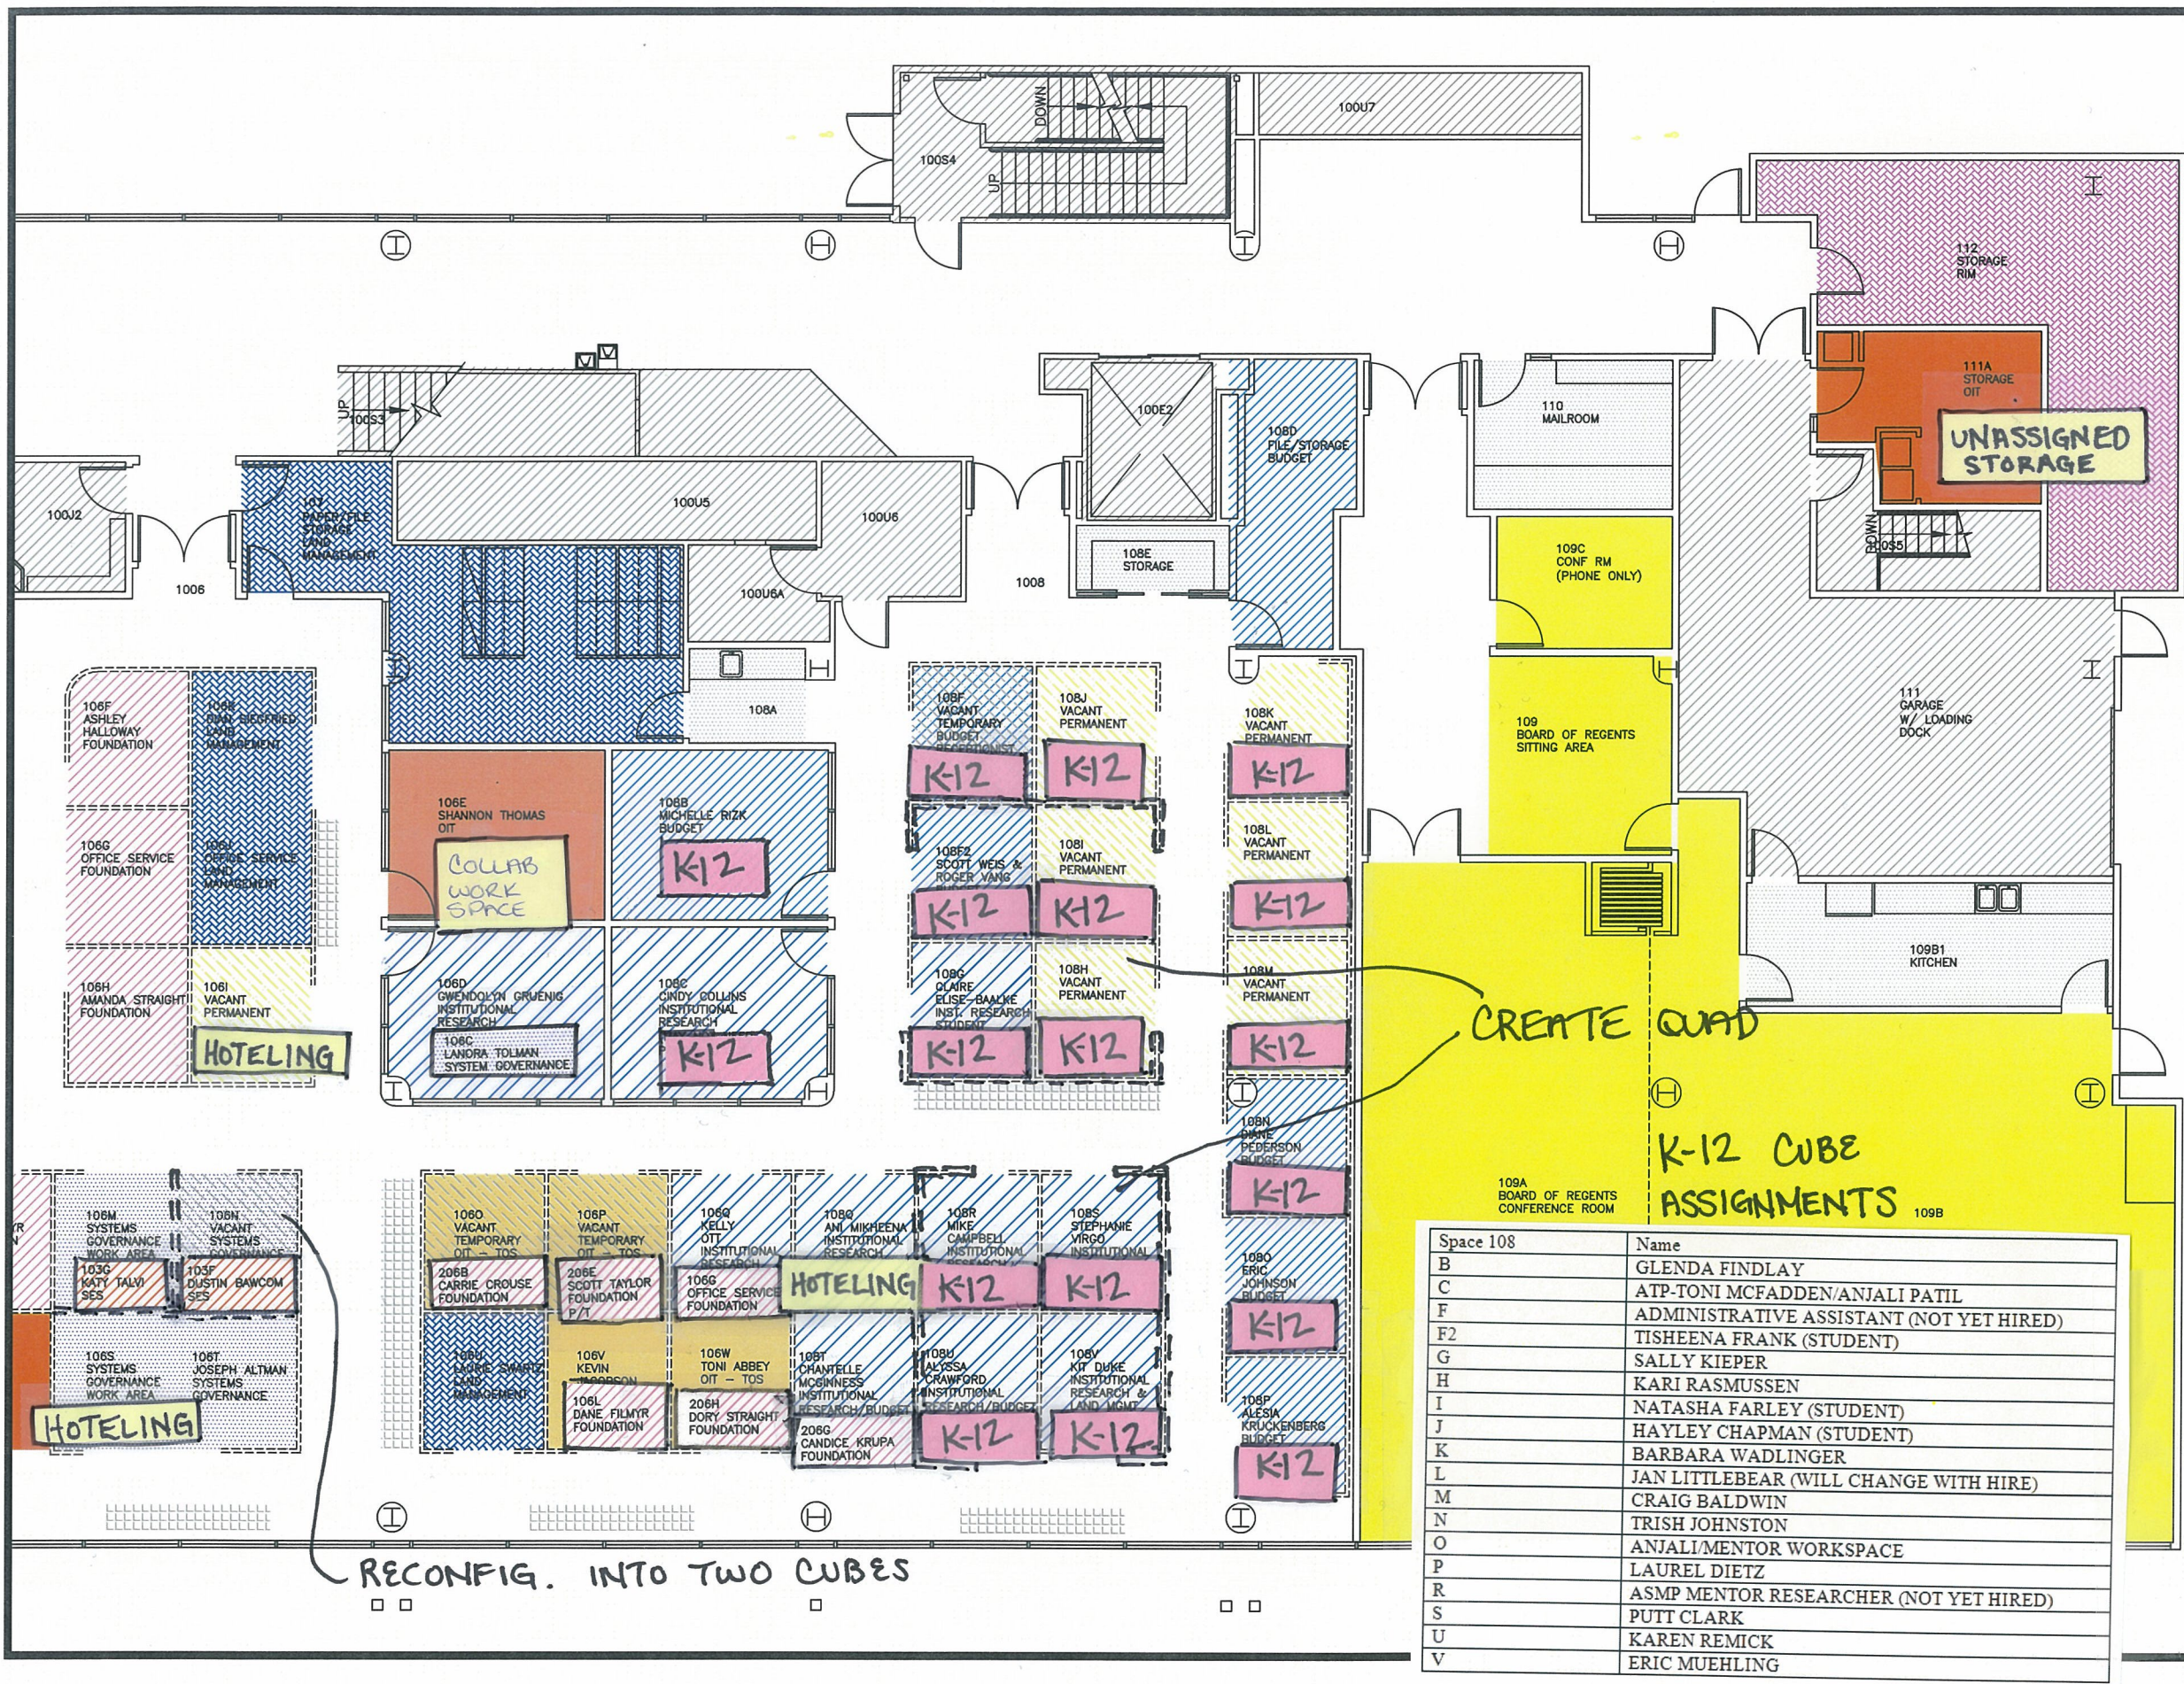

LOWER LEVEL KEY

DEPARTMENT KEY

	OIT - AS		OIT - TELE SVCS
	OIT - ITS		CONF/COLLAB
	OIT - US		RISK MGMT
	VACANT		FINANCIAL SYS
	OIT - TOS		PRESIDENTS OFF
	OIT - CITO/ITBO		FOUNDATION
	HR		FUTURE K-12
	VP FINANCE		PUBLIC AFFAIRS
	CASH MGMT		ACS AUDIT
	AC. AFFAIRS		BUDGET
	RECORDS/IM		COST ANALYSIS
	CONTROLLER		FUND ACCT
	COLLEGE SAVINGS PLAN		
	INSTITUTIONAL RESEARCH		
	LAND MANAGEMENT		
	STUDENT & ENROLLMENT SVC		
	GENERAL COUNSEL		
	FOUNDATION ACCT		
	LABOR & EMPLOYEE RELATIONS		
	SYSTEM GOVERNANCE		
	FILE/EQUIP/PRINTER/SCAN		
	SERVICE/STORAGE		
	UTILITY/VERICAL CIRCULATION		

JOHN R. BUTROVICH BUILDING SW910
NOT TO SCALE

DEPARTMENTAL FLOOR PLANS
FOR THE UNIVERSITY OF ALASKA
SYSTEM SPACE ANALYSIS/K-12

NOTE:
1) THE BUILT CONDITIONS SHOWN
HEREIN ARE ASSUMED CORRECT AND
CURRENT AS PROVIDED BY THE
UNIVERSITY OF ALASKA
2) THESE DRAWINGS ARE FOR
REFERENCE AND SPACE PLANNING
PURPOSES ONLY AND NOT INTENDED
TO BE USED FOR CONSTRUCTION

REVISIONS:
LAST UPDATED 02052015

PROPOSED V5
PAULIEN & ASSOCIATES, INC.
PLANNING CONSULTANTS

p7

LOWER LEVEL KEY



DEPARTMENT KEY

	OIT - AS		OIT - TELE SVCS
	OIT - ITS		CONF/COLLAB
	OIT - US		RISK MGMT
	VACANT		FINANCIAL SYS
	OIT - TOS		PRESIDENTS OFF
	OIT - CITO/ITBO		FOUNDATION
	HR		FUTURE K-12
	VP FINANCE		PUBLIC AFFAIRS
	CASH MGMT		ACS AUDIT
	AC. AFFAIRS		BUDGET
	RECORDS/IM		COST ANALYSIS
	CONTROLLER		FUND ACCT
	COLLEGE SAVINGS PLAN		
	INSTITUTIONAL RESEARCH		
	LAND MANAGEMENT		
	STUDENT & ENROLLMENT SVC		
	GENERAL COUNSEL		
	FOUNDATION ACCT		
	LABOR & EMPLOYEE RELATIONS		
	SYSTEM GOVERNANCE		
	FILE/EQUIP/PRINTER/SCAN		
	SERVICE/STORAGE		
	UTILITY/VERICAL CIRCULATION		

JOHN R. BUTROVICH BUILDING SW910
NOT TO SCALE

DEPARTMENTAL FLOOR PLANS
FOR THE UNIVERSITY OF ALASKA
SYSTEM SPACE ANALYSIS/K-12

NOTE:
1) THE BUILT CONDITIONS SHOWN
HEREIN ARE ASSUMED CORRECT AND
CURRENT AS PROVIDED BY THE
UNIVERSITY OF ALASKA
2) THESE DRAWINGS ARE FOR
REFERENCE AND SPACE PLANNING
PURPOSES ONLY AND NOT INTENDED
TO BE USED FOR CONSTRUCTION

REVISIONS:
LAST UPDATED 02052015

PROPOSED V5
PAULIEN & ASSOCIATES, INC.
PLANNING CONSULTANTS

*NO PROPOSED CHANGES ON THIS SHEET.

p8

LOWER LEVEL KEY

DEPARTMENT KEY

	OIT - AS		OIT - TELE SVCS
	OIT - ITS		CONF/COLLAB
	OIT - US		RISK MGMT
	VACANT		FINANCIAL SYS
	OIT - TOS		PRESIDENTS OFF
	OIT - CITO/ITBO		FOUNDATION
	HR		FUTURE K-12
	VP FINANCE		PUBLIC AFFAIRS
	CASH MGMT		ACS AUDIT
	AC. AFFAIRS		BUDGET
	RECORDS/IM		COST ANALYSIS
	CONTROLLER		FUND ACCT
	COLLEGE SAVINGS PLAN		
	INSTITUTIONAL RESEARCH		
	LAND MANAGEMENT		
	STUDENT & ENROLLMENT SVC		
	GENERAL COUNSEL		
	FOUNDATION ACCT		
	LABOR & EMPLOYEE RELATIONS		
	SYSTEM GOVERNANCE		
	FILE/EQUIP/PRINTER/SCAN		
	SERVICE/STORAGE		
	UTILITY/VERICAL CIRCULATION		

JOHN R. BUTROVICH BUILDING SW910
NOT TO SCALE

DEPARTMENTAL FLOOR PLANS
FOR THE UNIVERSITY OF ALASKA
SYSTEM SPACE ANALYSIS/K-12

NOTE:
1) THE BUILT CONDITIONS SHOWN
HEREIN ARE ASSUMED CORRECT AND
CURRENT AS PROVIDED BY THE
UNIVERSITY OF ALASKA
2) THESE DRAWINGS ARE FOR
REFERENCE AND SPACE PLANNING
PURPOSES ONLY AND NOT INTENDED
TO BE USED FOR CONSTRUCTION

REVISIONS:
LAST UPDATED 02052015

PROPOSED V5
PAULIEN & ASSOCIATES, INC.
PLANNING CONSULTANTS